


Revisions
a Planning Issue

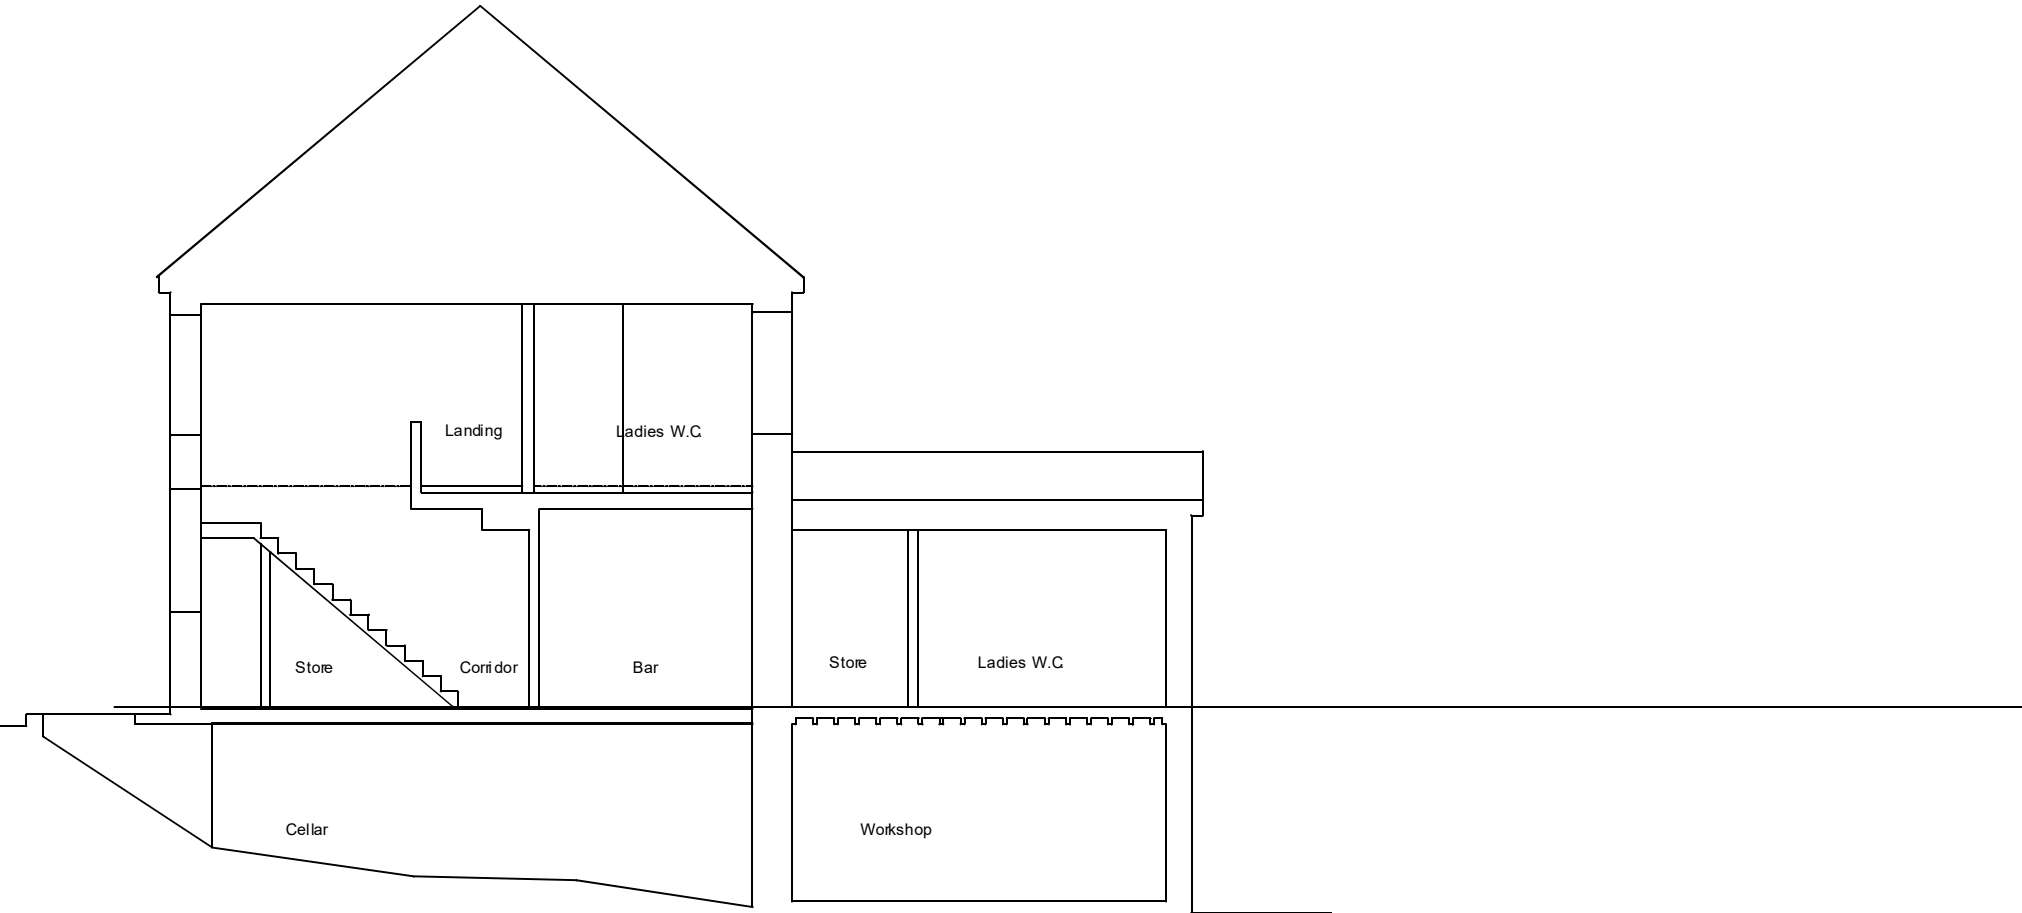

Section C

EXISTING SECTION C

Alterations to The Old Club.
Bailey Street, Deri.
Scale 1:100 @ A4 Dec. 2023
Drawing No. 6a - Section C