


Revisions
a Planning Issue

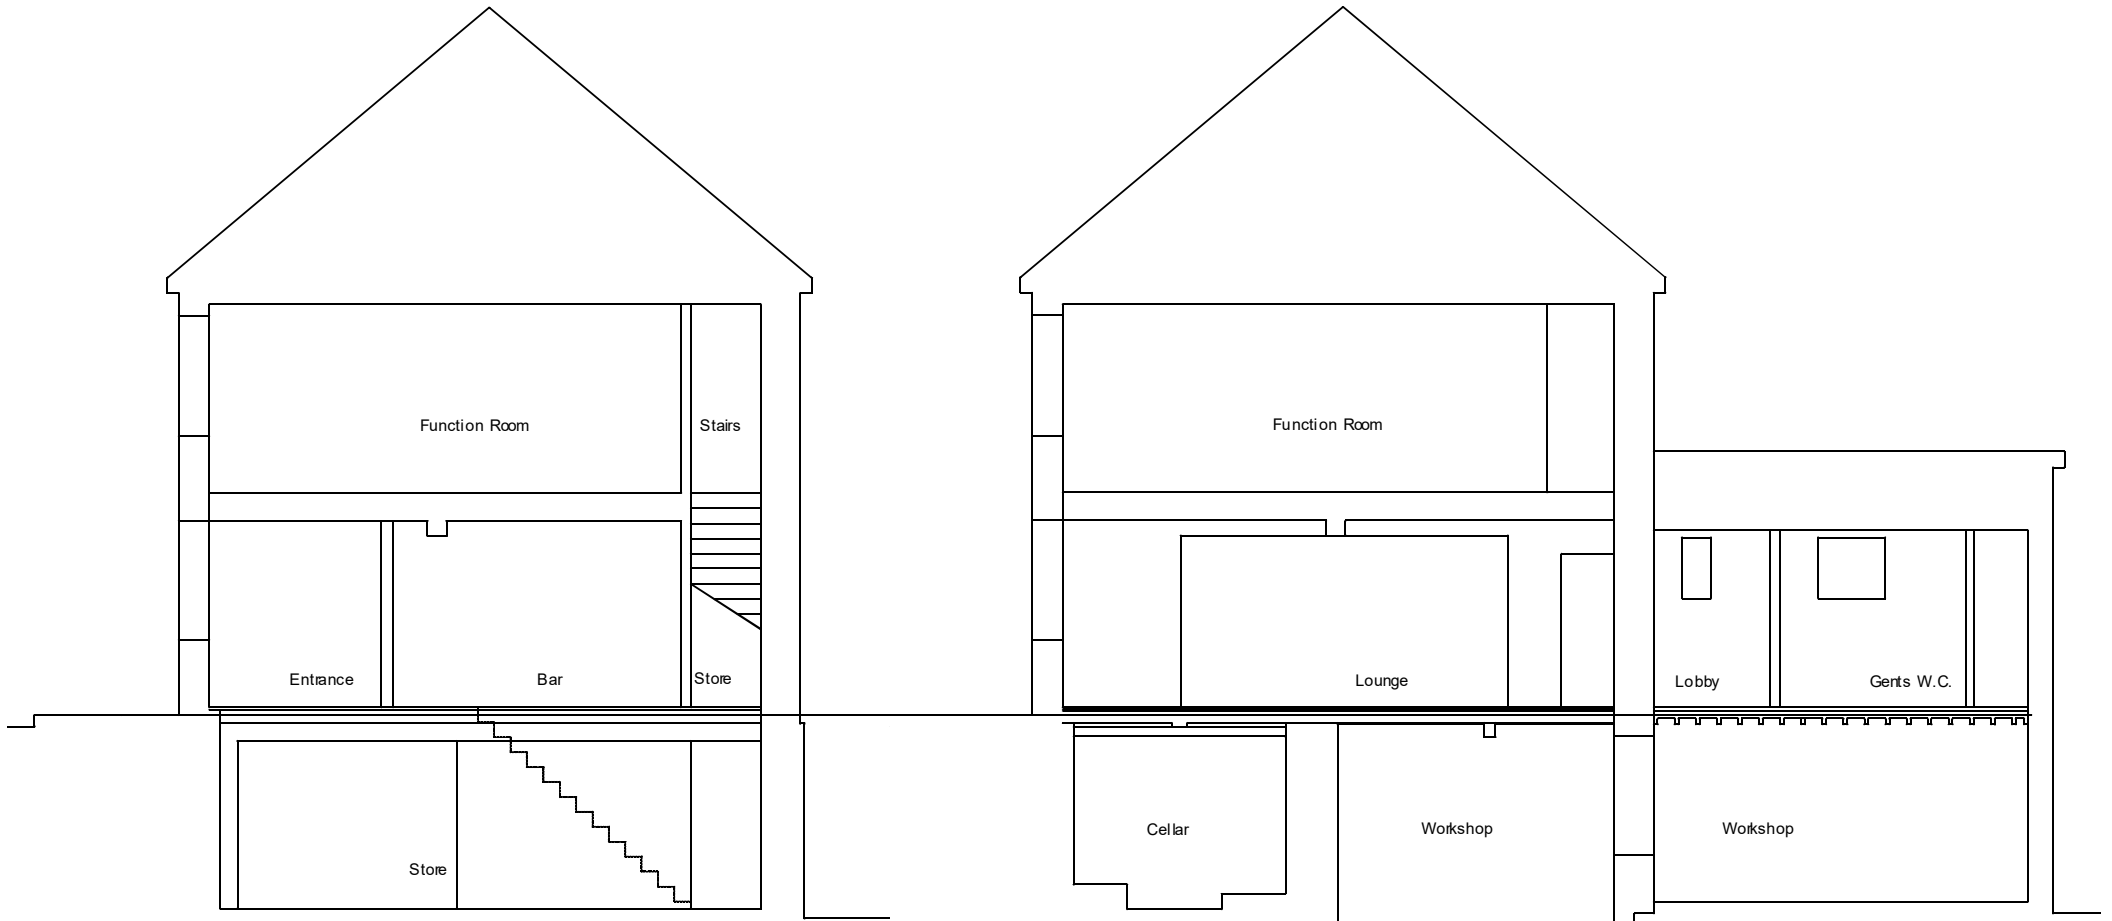

Section A

Section B

EXISTING SECTIONS A+B

Alterations to The Old Club.
Bailey Street, Deri.

Scale 1:100 @ A4 Dec. 2023

Drawing No. 5a - Sections A+B