


Revisions
a Planning Issue

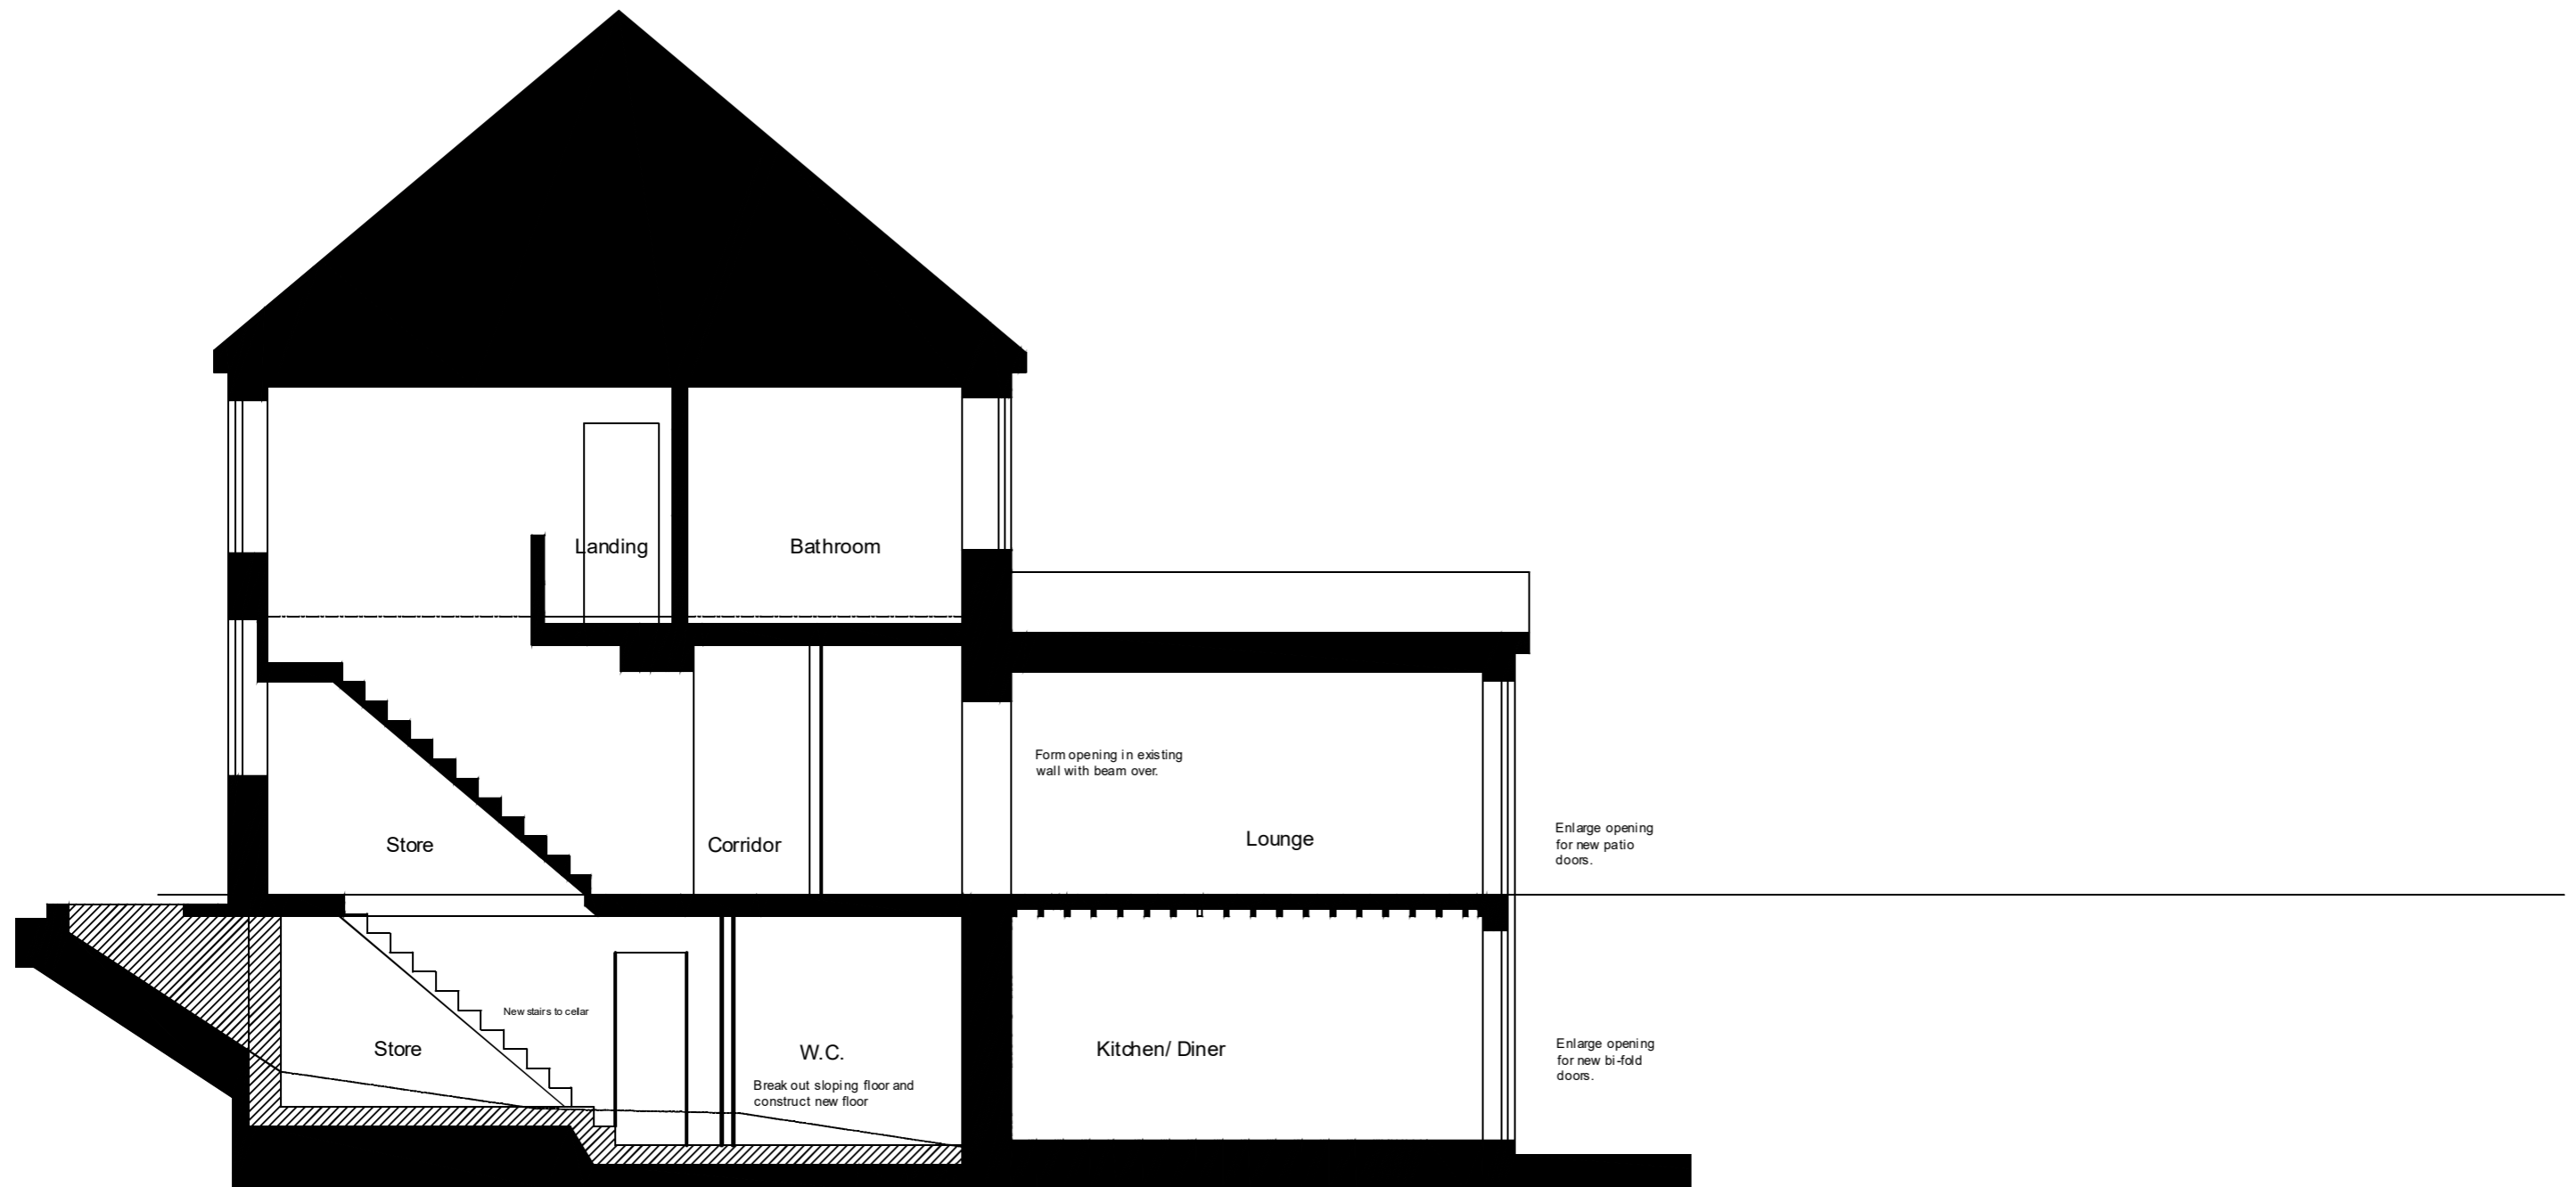

Section C

PROPOSED BASEMENT

Alterations to The Old Club,
Bailey Street, Deri.

Scale 1:100 @ A4 Dec. 2023

Drawing No. 16a - Section C