


Revisions
a Planning Issue

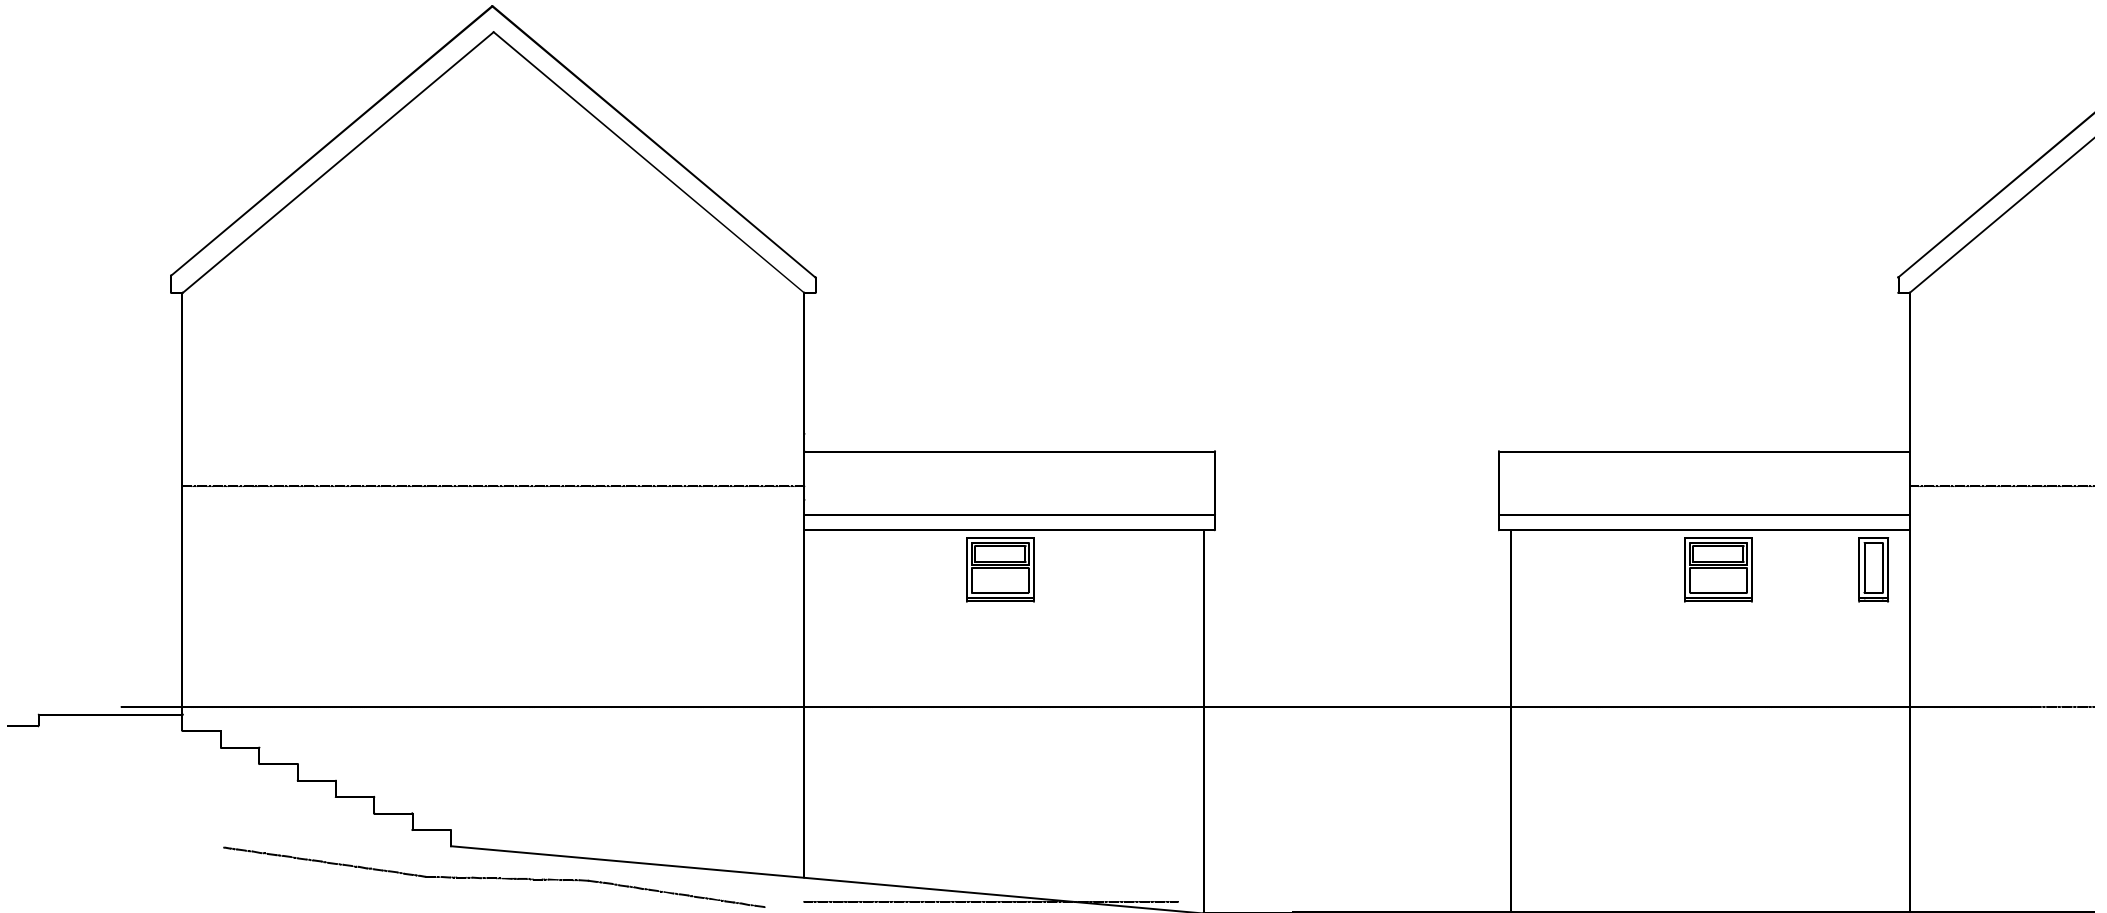

Side Elevation

Annex Side Elevation

EXISTING SIDE ELEVATIONS

Alterations to The Old Club.
Bailey Street, Deri.

Scale 1:100 @ A4 Dec. 2023

Drawing No. 11a - Side Elevation