

Bronllys Cottage

Revisions
a Planning Issue

A


A

B

B

C

C

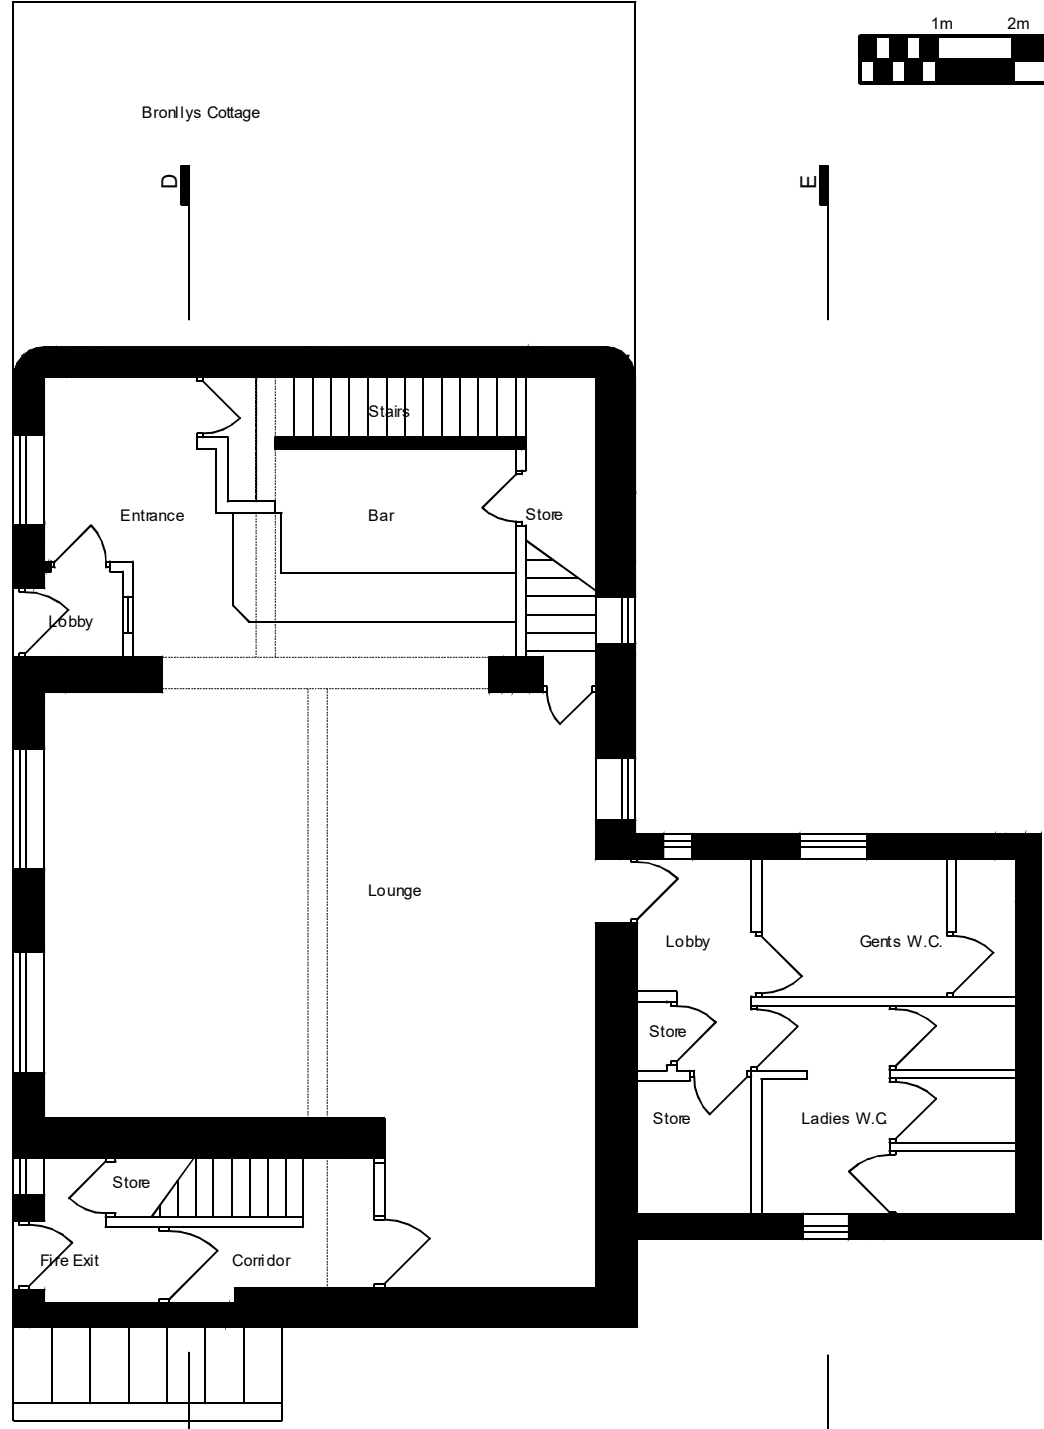

EXISTING GROUND

Alterations to The Old Club.
Bailey Street, Deri.
Scale 1:100 @ A4 Dec. 2023
Drawing No. 3a - Ground Plan