


Revisions
a Planning Issue

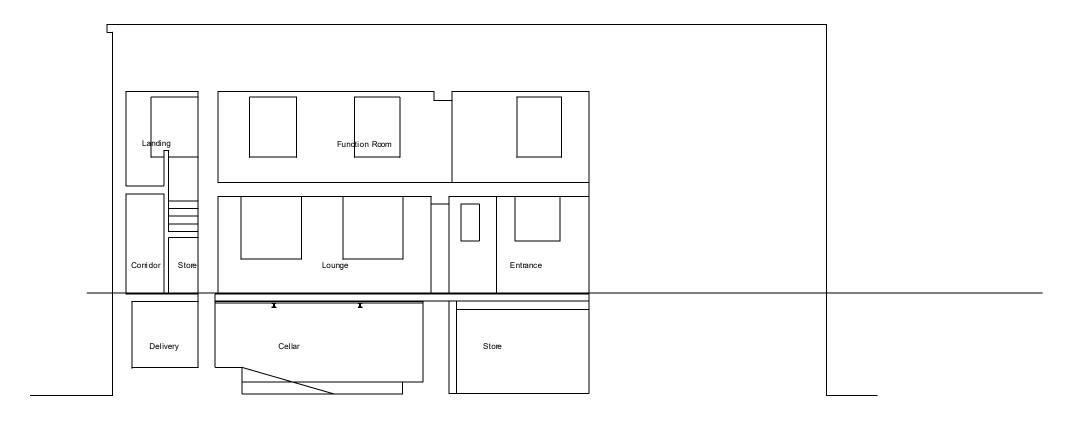

Section D

PRROPOSEEDS BASEANENT

Alterations to The Old Club. Bailey Street. Deri.

Scale 1:100 @ A4 Dec. 2023

Drawing No. 17a - Section D