


Revisions
a Planning Issue

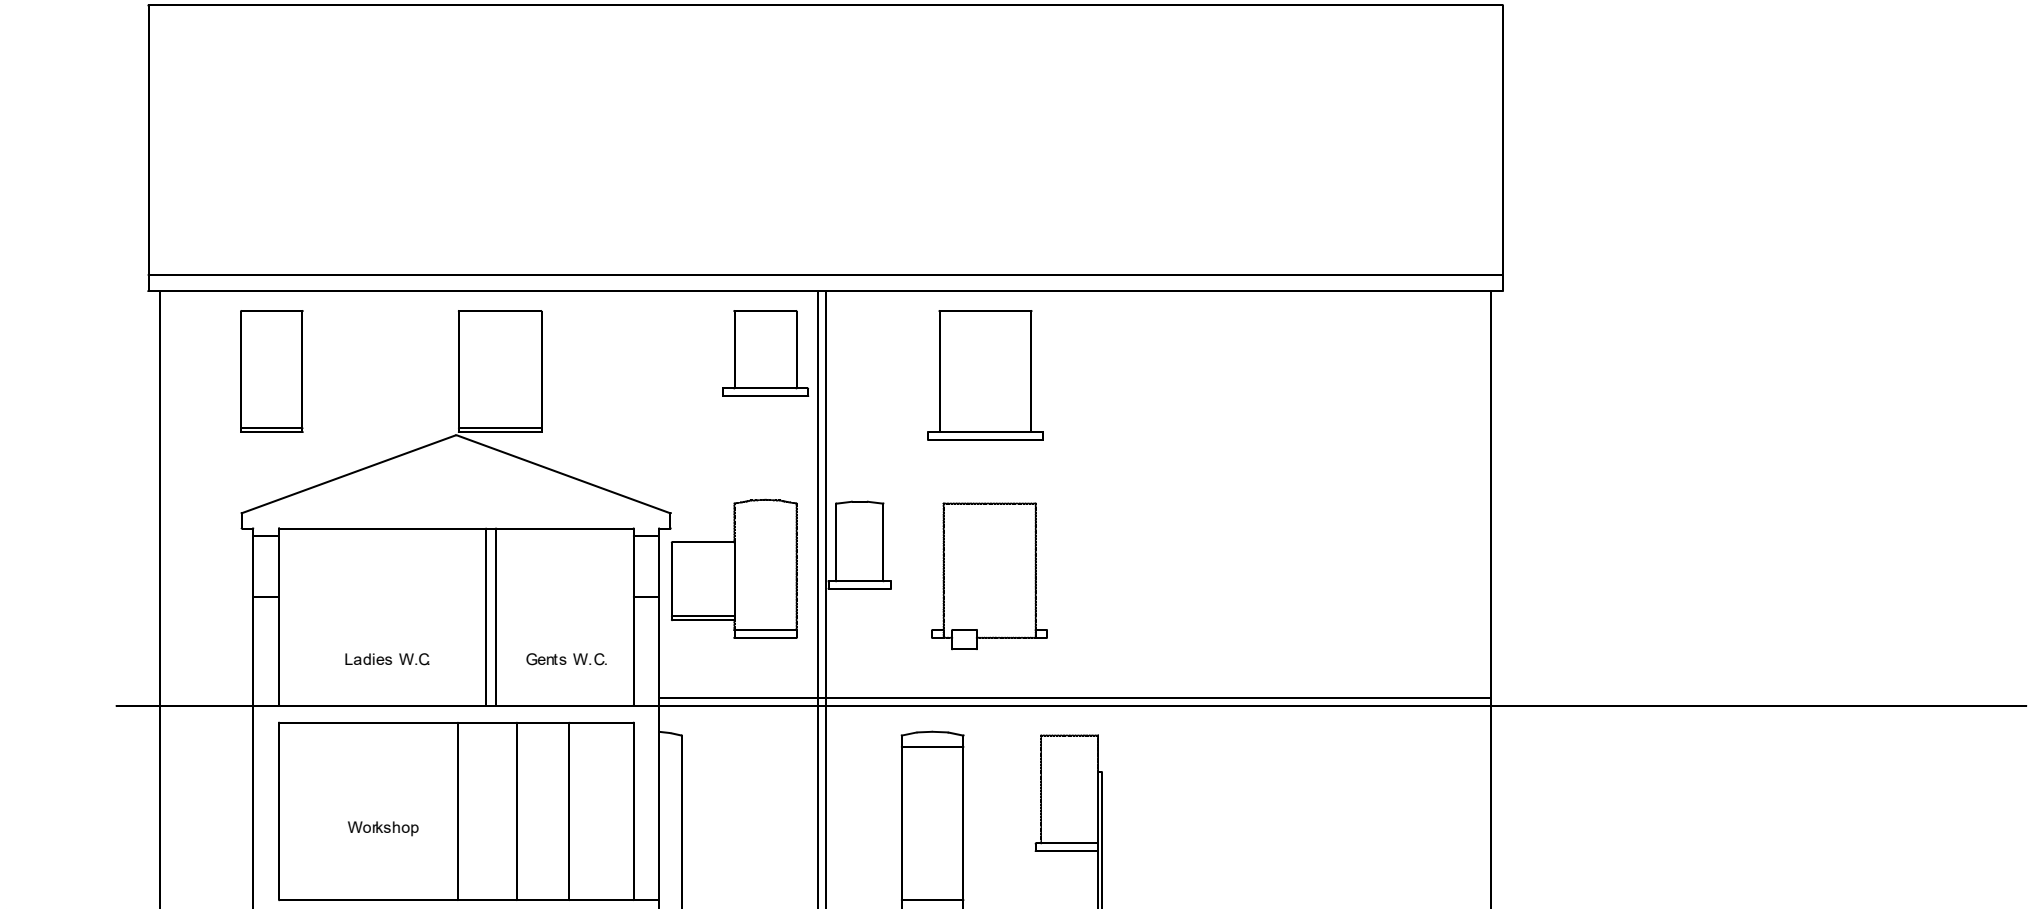

Section E

EXISTING SECTION E

Alterations to The Old Club.
Bailey Street, Deri.

Scale 1:100 @ A4 Dec. 2023

Drawing No. 8a - Section E