


Revisions
a Planning Issue

Brorilys Cottage

A

A

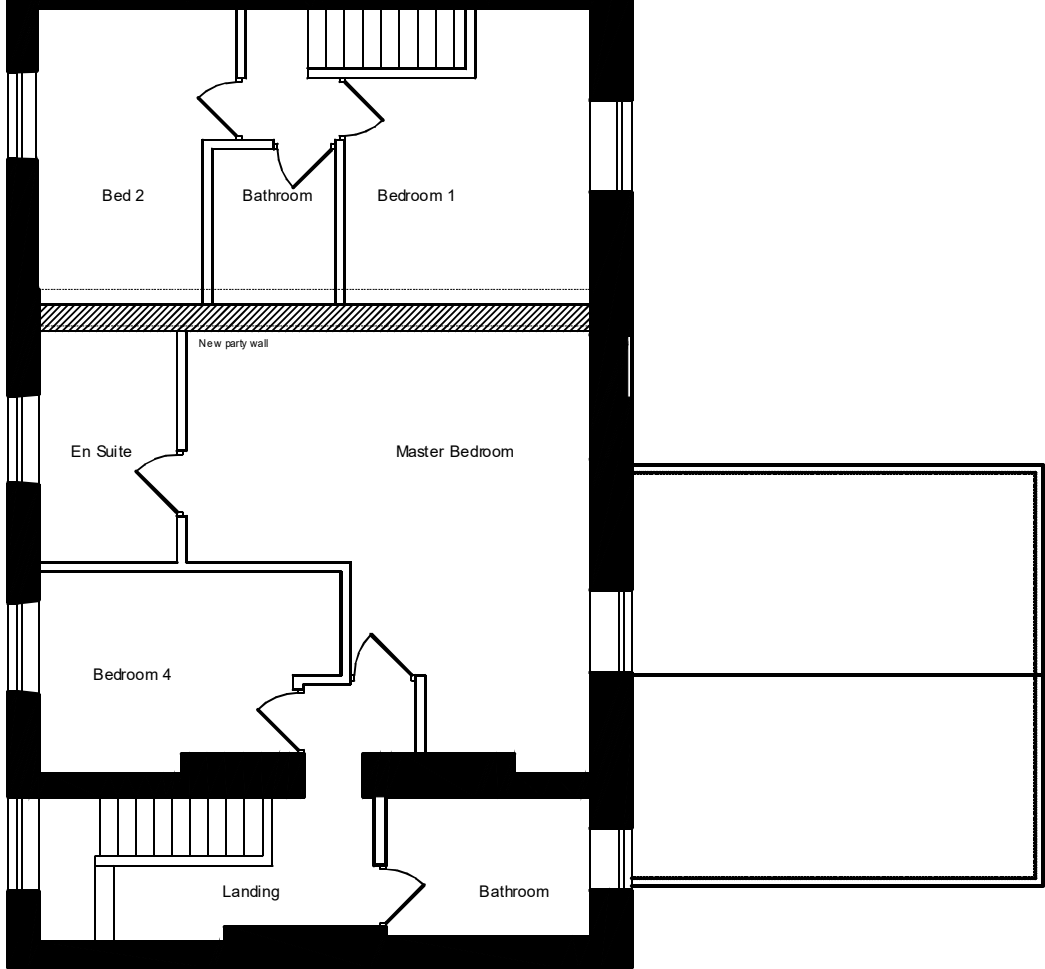

B

B

C

C

PROPOSED FIRST



Alterations to The Old Club.
Bailey Street, Deri.
Scale 1:100 @ A4 Dec. 2023
Drawing No. 14a - First Plan