




Revisions
a Planning Issue

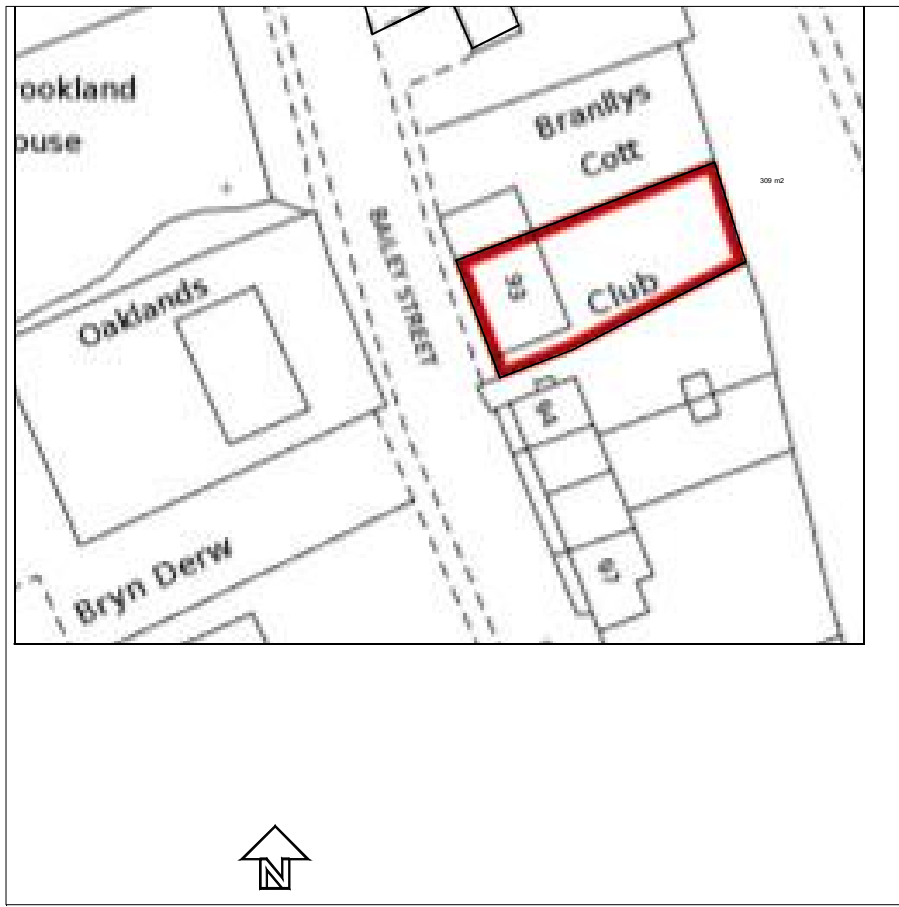

LOCATION

Alterations to The Old Club.
Bailey Street. Deri.
Scale 1:1250 @ A4 Dec. 2023
Drawing No. 1a - Location Plan