

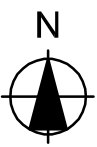
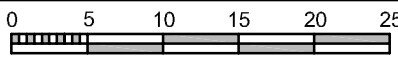
Project **2 Denbigh Close**  
**Blackwood**

---

Client **Lewis Parry & Lois Parnell**

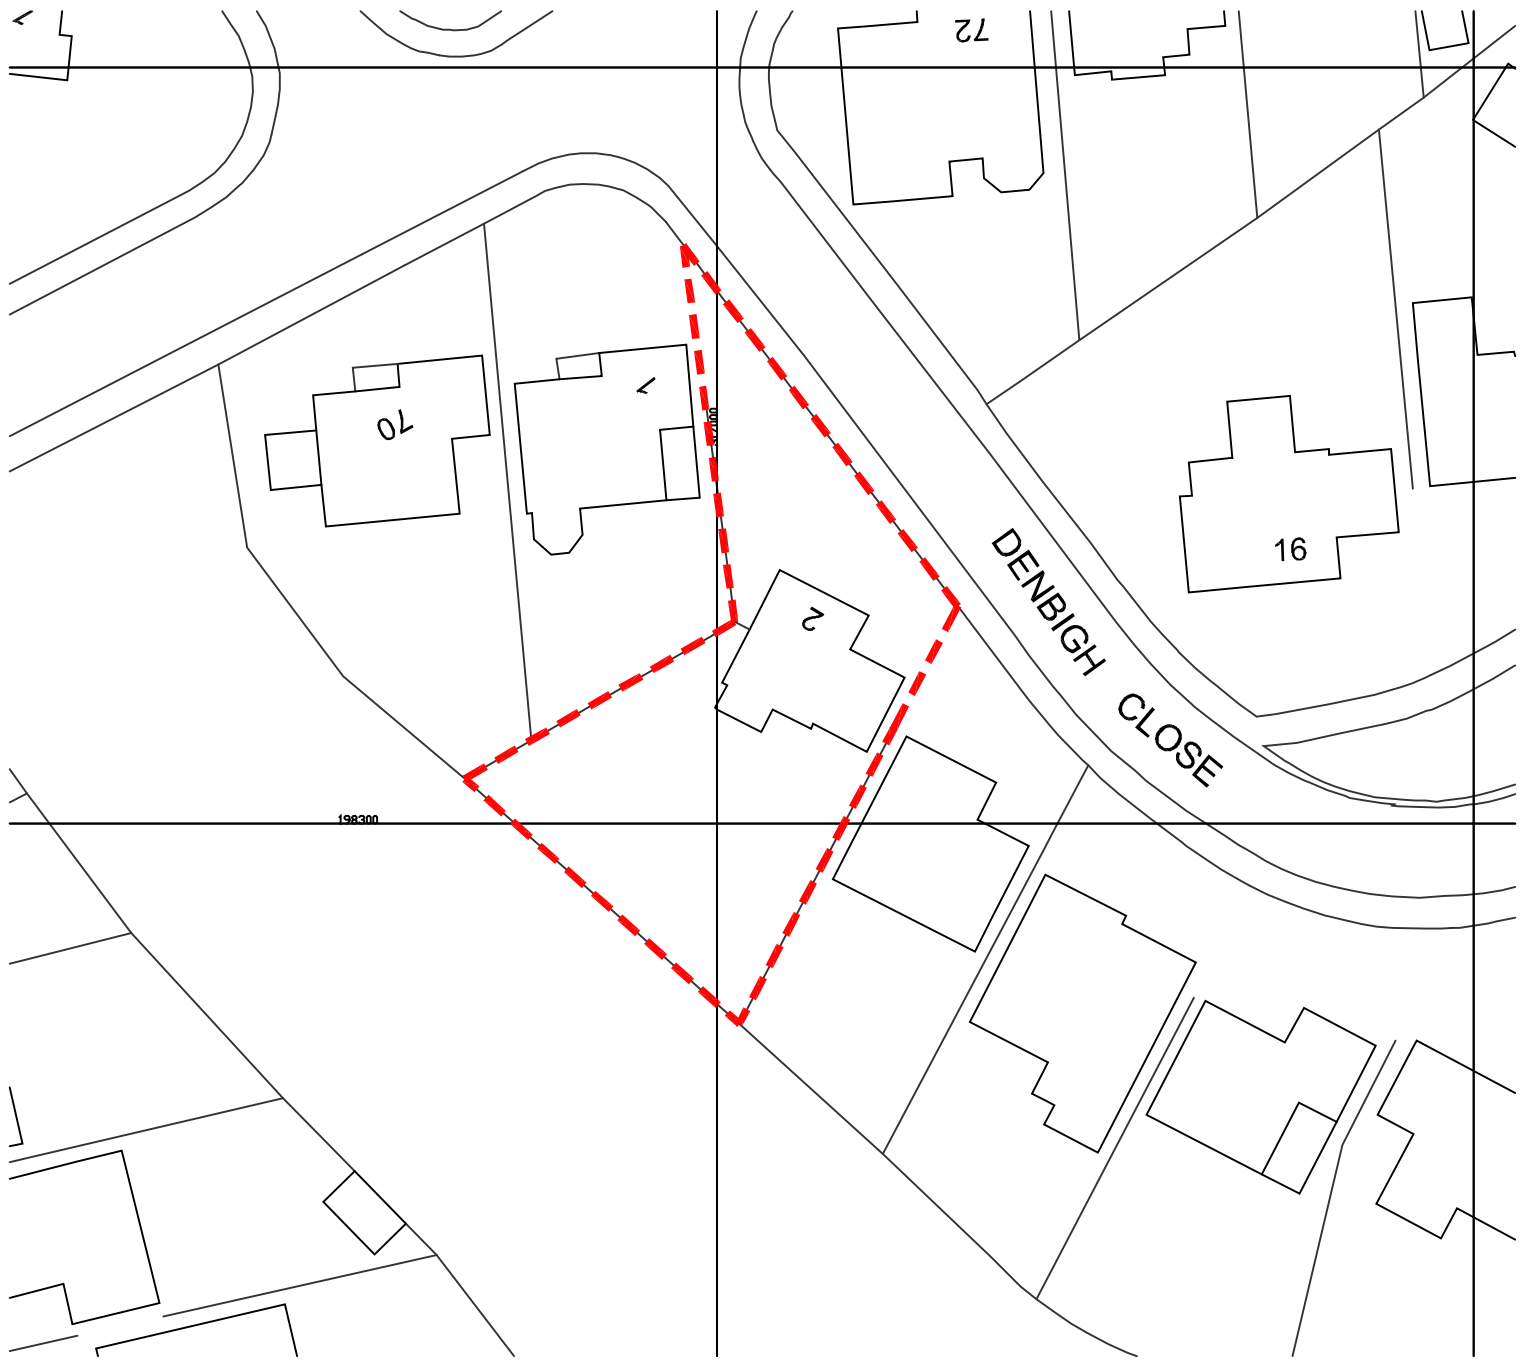
---

Layout Title  
**Site Location Plan**

Scale in m. 1:500

Drawing Number								
project	originator	zone	level	type	role	number	rev	
-	-	CNP	-	00	-	GF - DR - A	Site(0)001	-
Project No.		Scales @ A4		Status				
231116		1:500		Planning				



Ordnance Survey, (c) Crown Copyright 2024. All rights reserved. Licence number 100022432

**Site Location Plan**  
 (Scale 1:500)