


NOTES:

- DRAWING NOT TO BE SCALED.
- REPORT ERRORS & OMISSIONS TO ARCHITECT.
- CHECK ALL DIMENSIONS ON SITE.
- DRAWING TO BE READ IN CONJUNCTION WITH HEALTH AND SAFETY PLAN AND ALL RELEVANT RISK ASSESSMENTS.

Safety Health and Environmental Information Box

In addition to the hazard/risks normally associated with the types of work detailed on this drawing take note of the above. It is assumed that all works on this drawing will be carried out by a competent contractor working, where appropriate, to an appropriate method statement.


Residual Risks

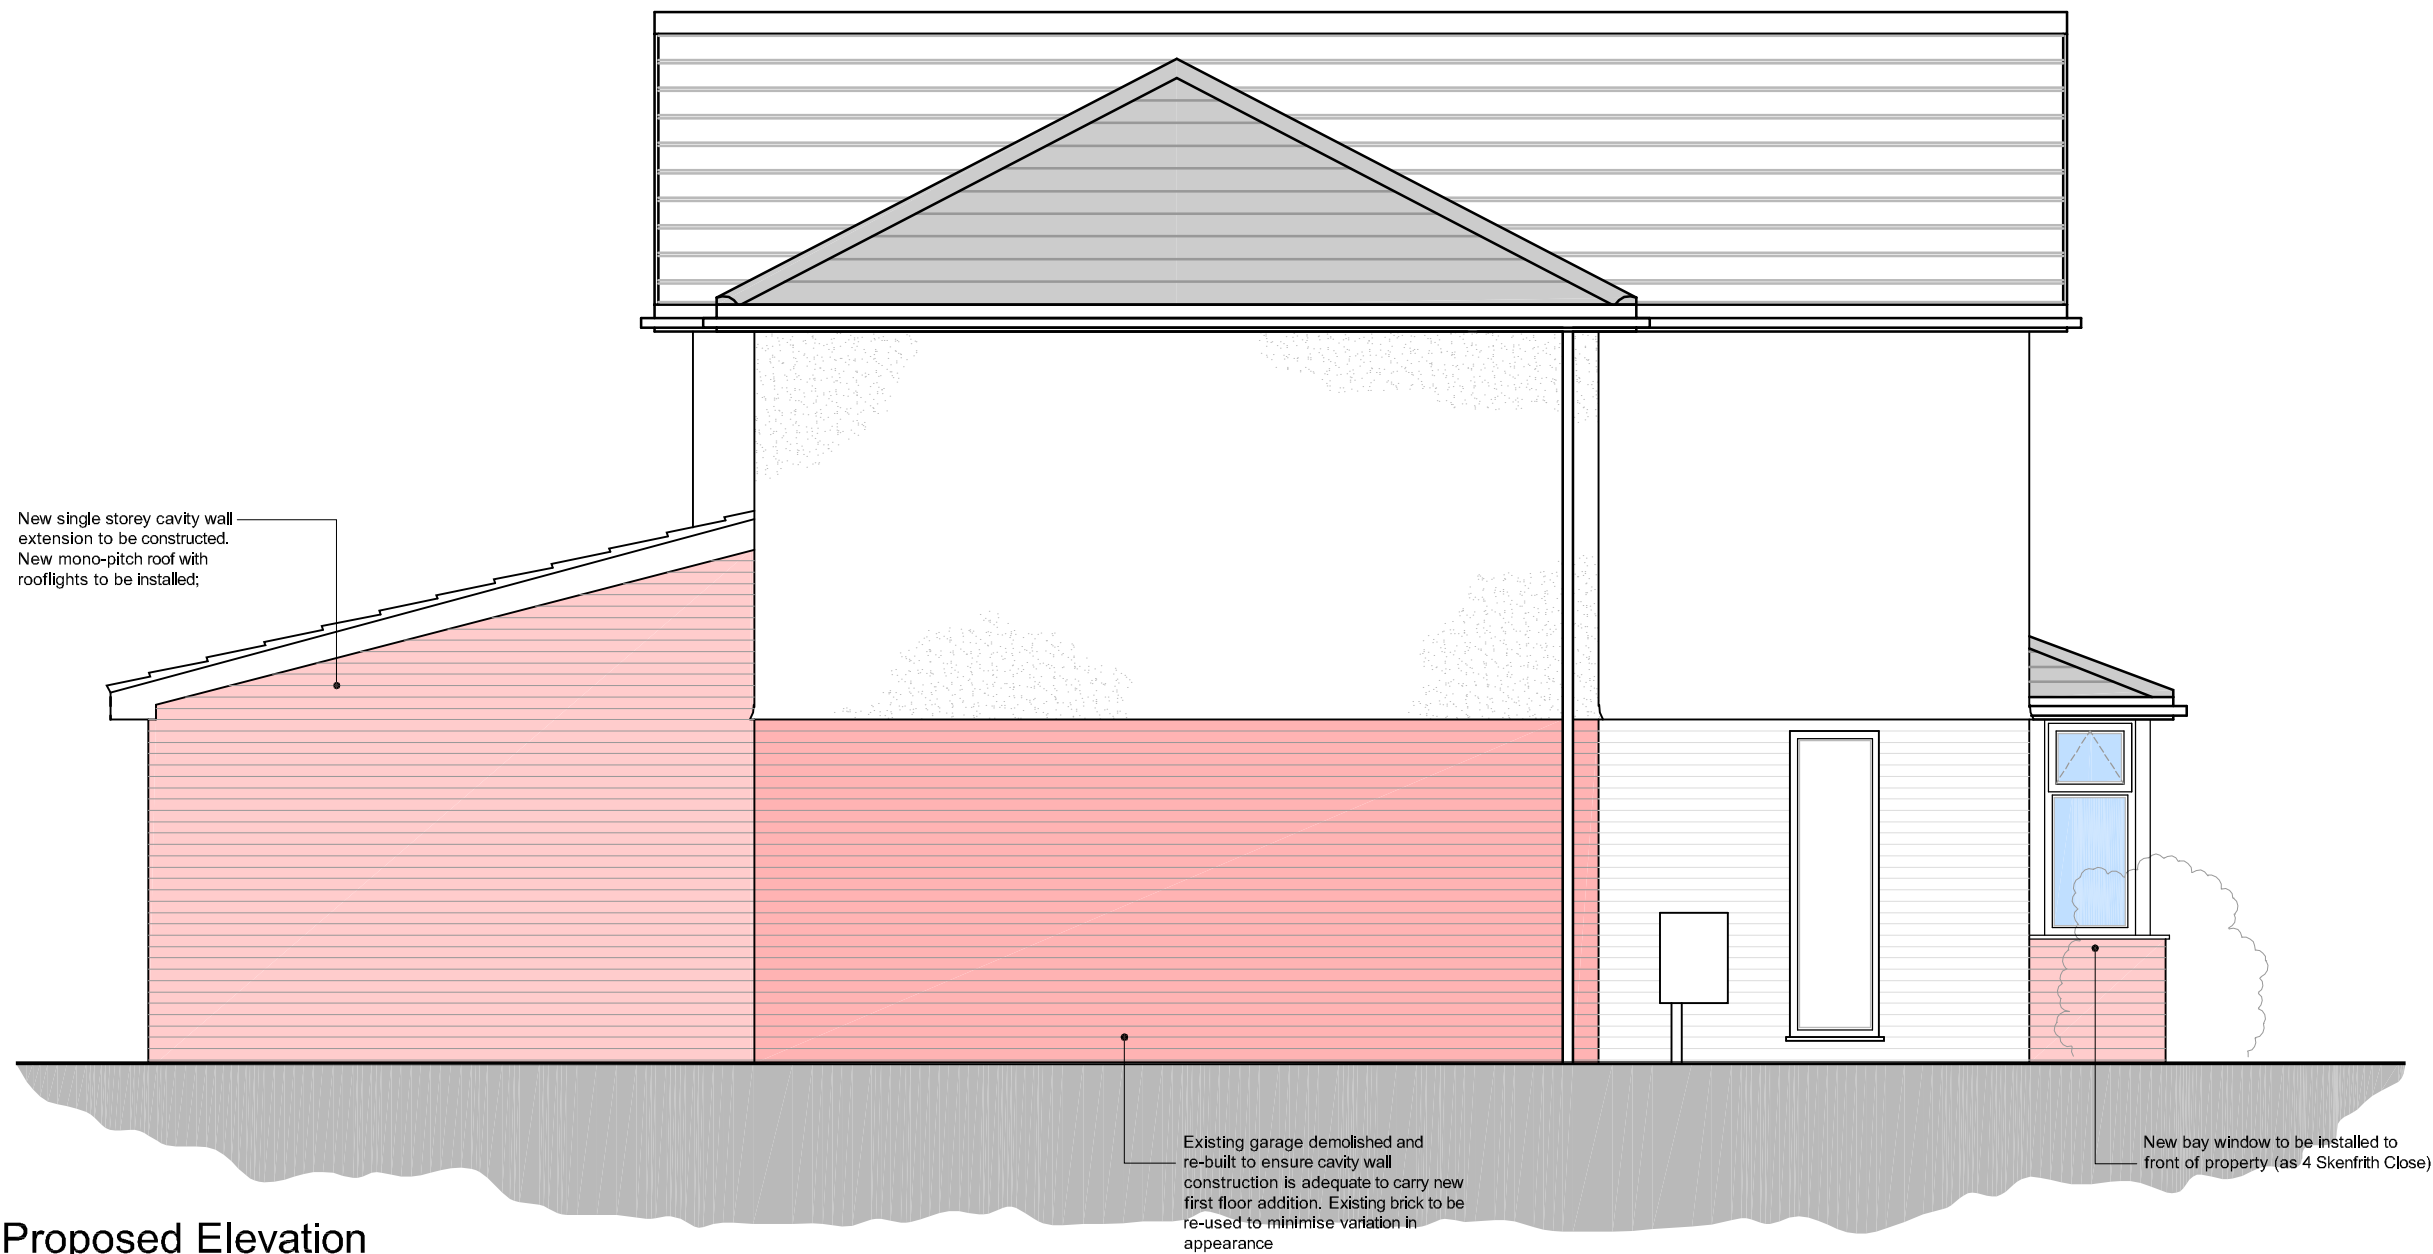

Proposed Elevation
Side (Scale 1:50)

Rev	Revision	Date	Drwn	Chkd
-	FIRST ISSUE - PLANNING	19,01,24	CNP	CNP

Amendment

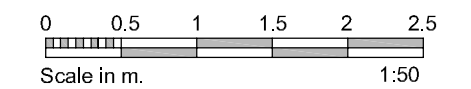

Project 2 Denbigh Close
Blackwood

Client Lewis Parry & Lois Parnell

Layout Title
Proposed Elevations
Side

Drawing Number							number	rev
project	originator	zone	level	type	role			
-	-	-	-	-	-	Elev(0)302	-	
Project No. 231116		Scales @ A3 1:50		Status PLANNING				