


BASE

Offices:
SHREWSBURY, CONWY, CHESTER

Tel: 01743 236 400 | Tel: 01244 569 008

Email: HELLO@BASEARCHITECTURE.CO.UK

Web: BASEARCHITECTURE.CO.UK

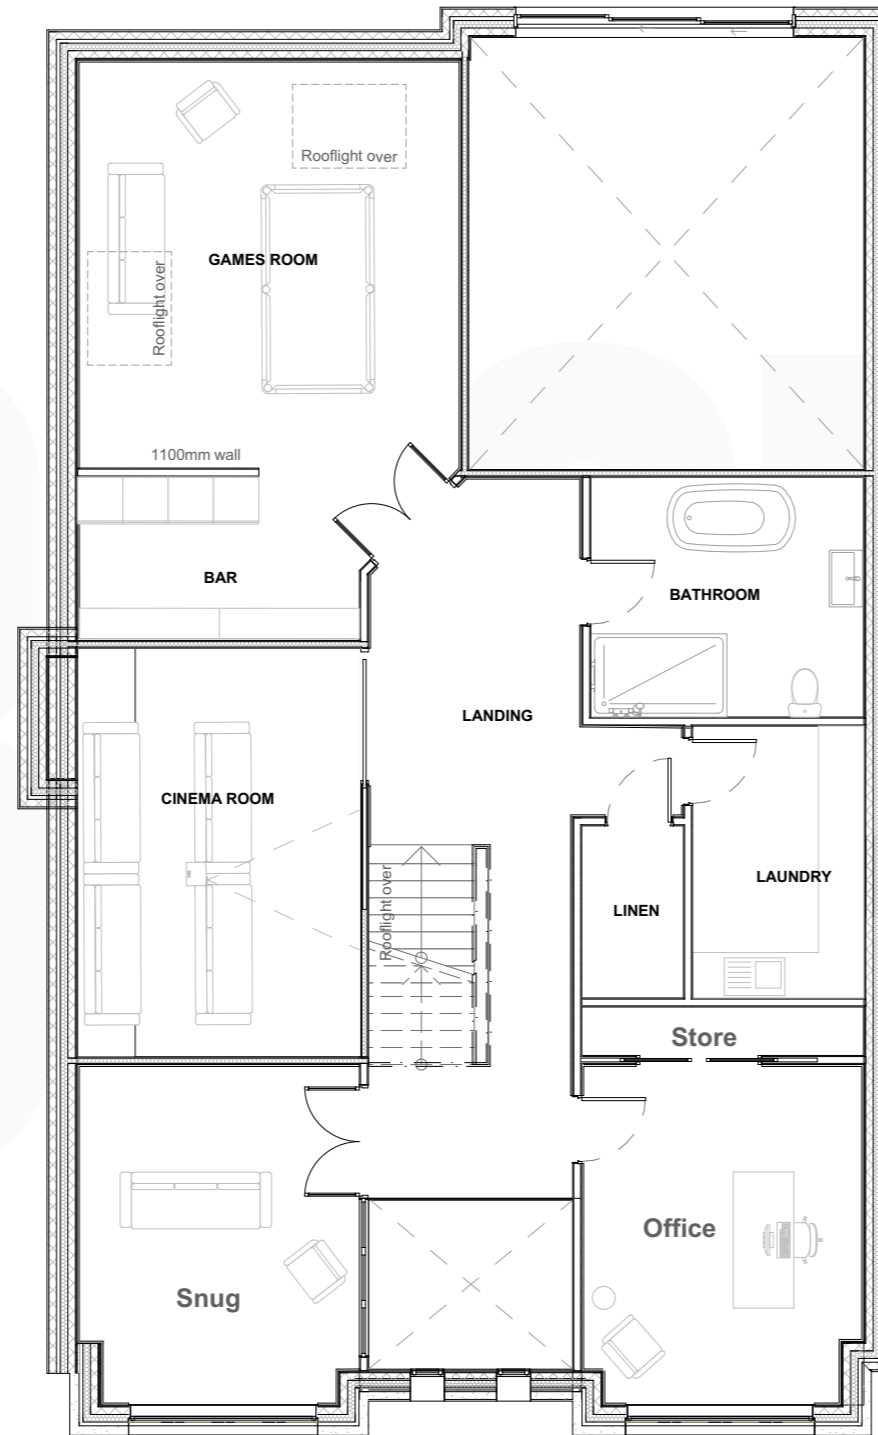

1:100

3. Loft



SCALE BAR 1:100



Rev.	A	Revision Description.
By.	JWS	Amended in line with client comments.
Chk.	BGE	

Scale.	1:100 @ A3	Drawn by.	JWS
--------	------------	-----------	-----

Date.	05.05.22	Chk.	BGE
-------	----------	------	-----

Project Title
Cotterstock Road

Client
Mr O Keeble

Drawing Title
Plot B - Loft Plan

Project No.	CA4234	Drawing No.	VOC-004	Rev.	A
-------------	--------	-------------	---------	------	---

This drawing is the property of base Architecture & Design Ltd. It shall not be copied or scanned, in part or whole, without prior consent of base Architecture and Design. Do not scale this drawing.

