


# BASE

Offices:  
**SHREWSBURY, CONWY, CHESTER**



Tel: **01743 236 400** | Tel: **01244 569 008**

289400 Email: **HELLO@BASEARCHITECTURE.CO.UK**

Web: **BASEARCHITECTURE.CO.UK**

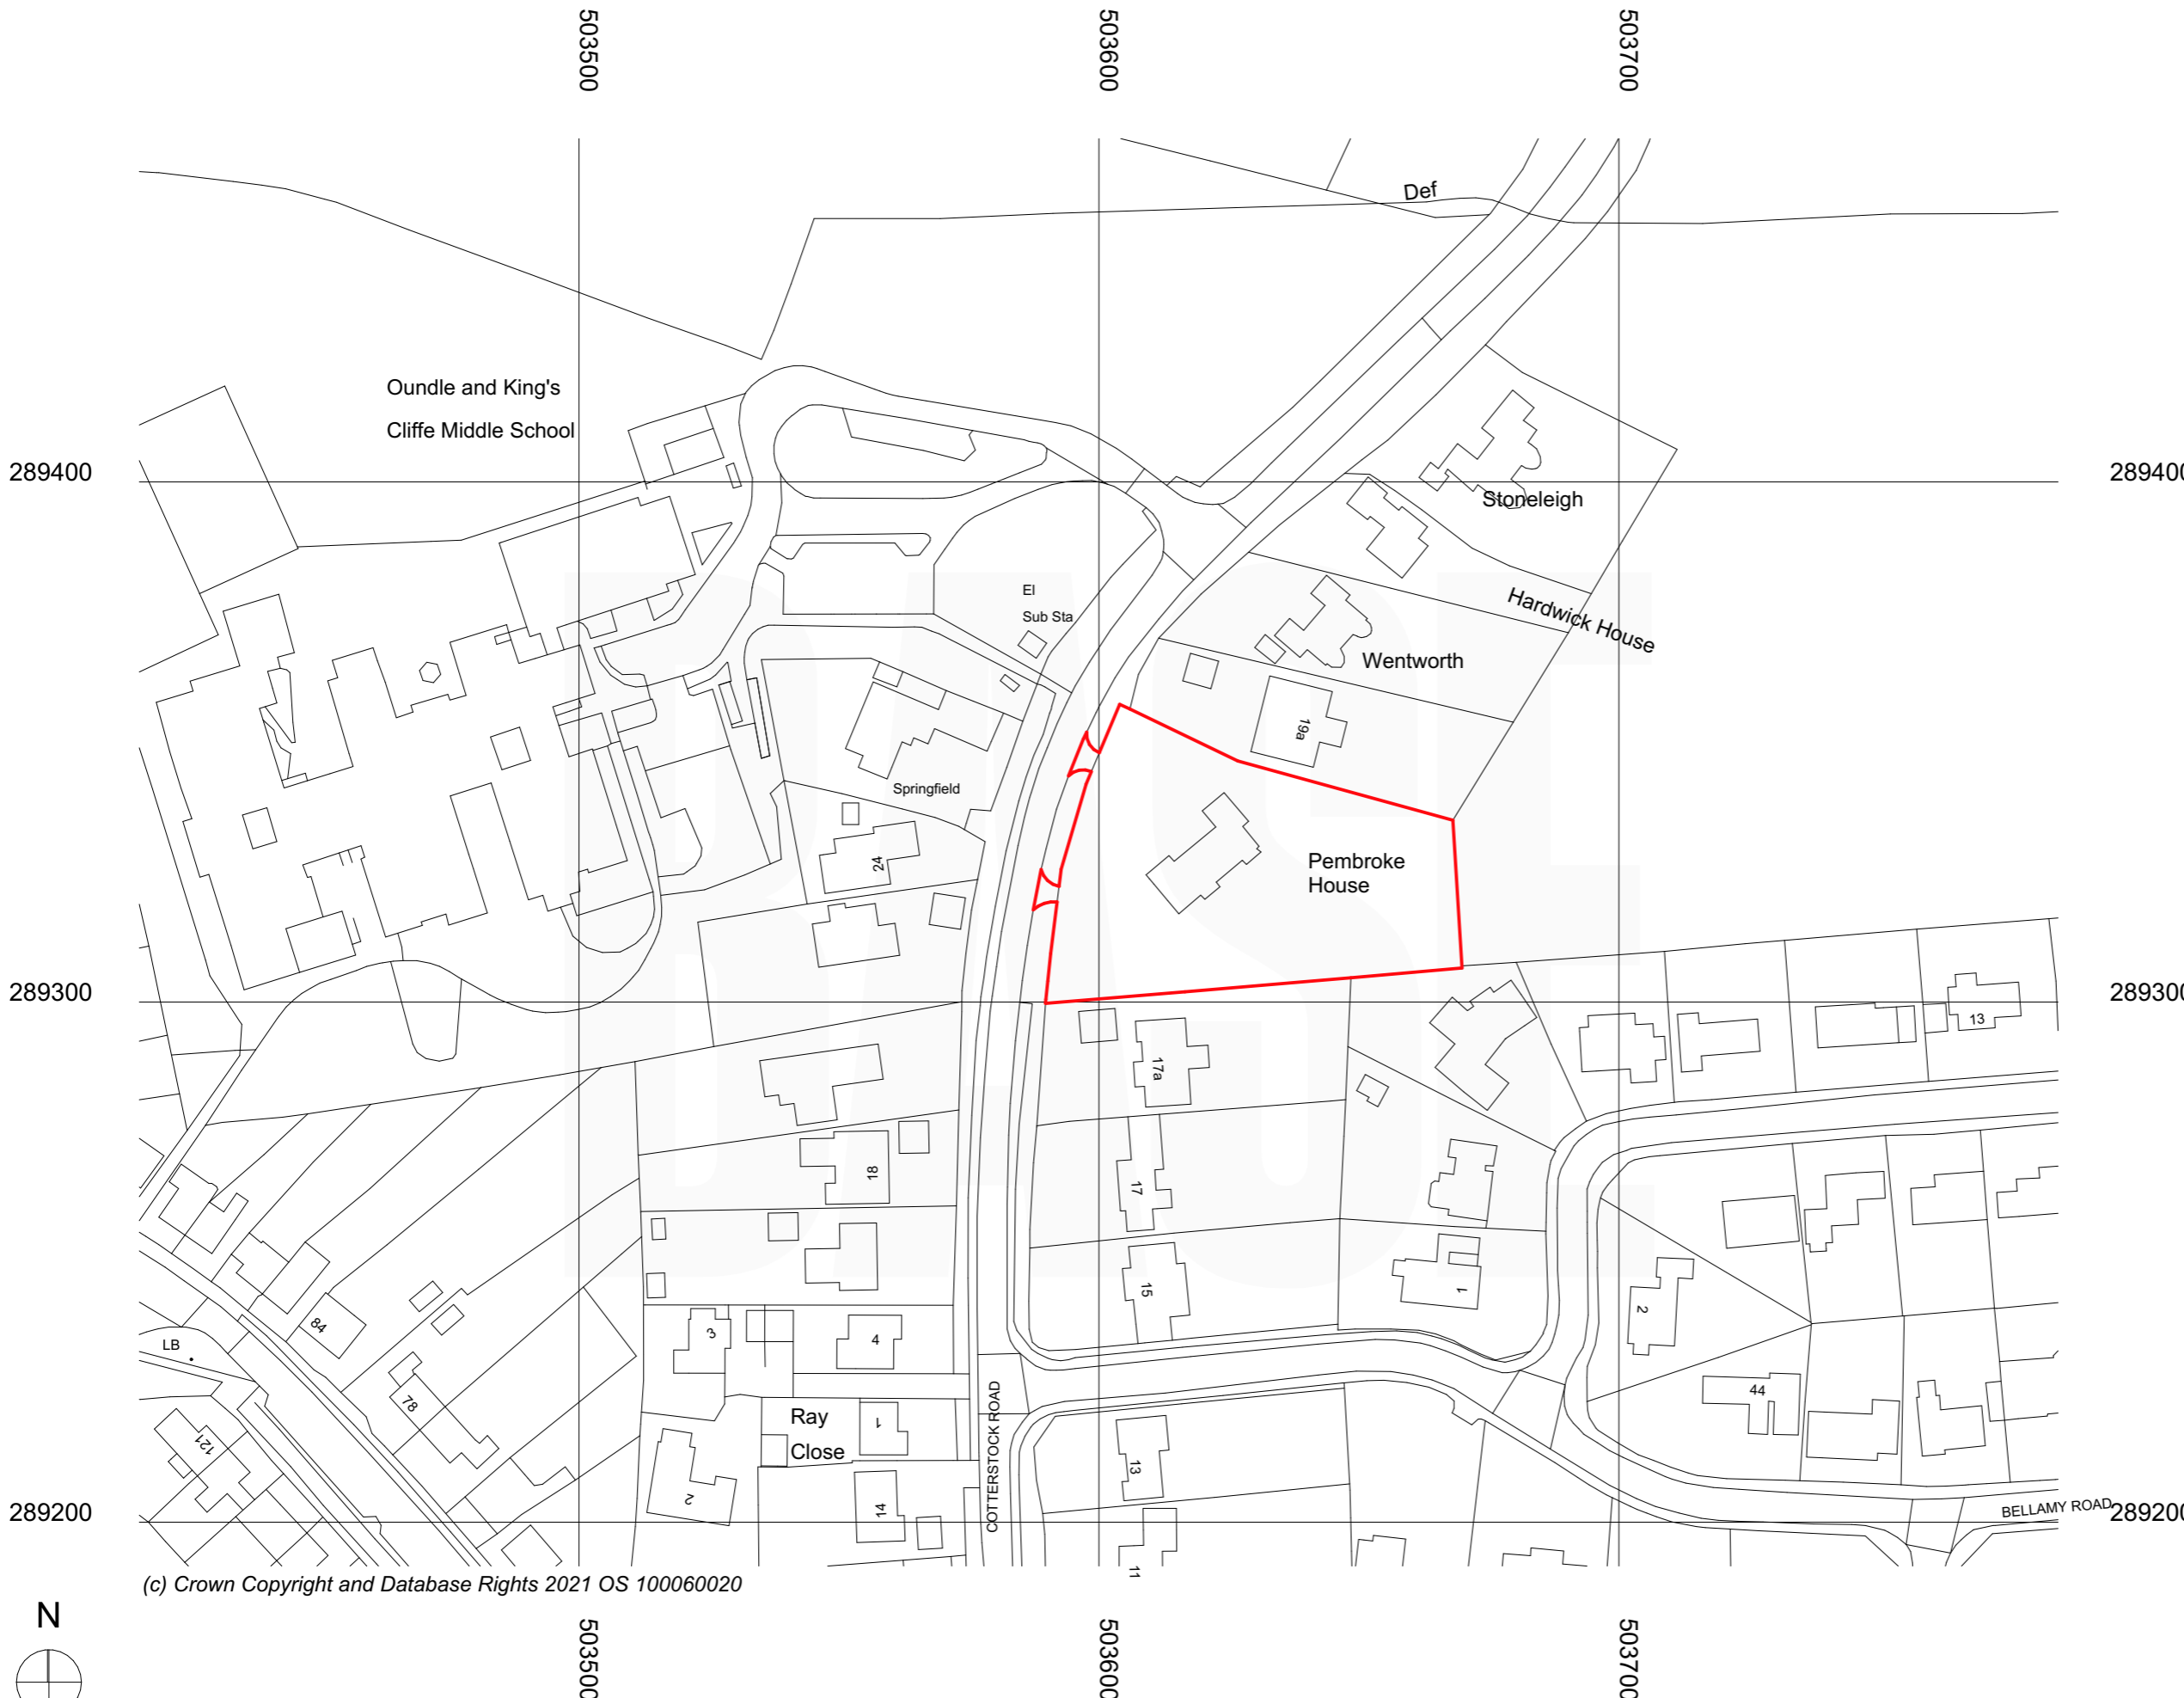

(c) Crown Copyright and Database Rights 2021 OS 100060020

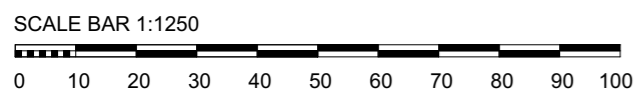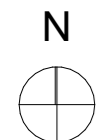

289300

289200

Rev.	Revision Description.
By. JB	
Chk. BE	

Scale. 1:1250 @ A3	Drawn by. JWS
-----------------------	------------------

Date. 21.12.21	Chk. BE
-------------------	------------

<b>Project Title</b> Cotterstock Road
--

<b>Client</b> Mr O Keeble
------------------------------

<b>Drawing Title</b> Location Plan
---------------------------------------

Project No. CA4234	Drawing No. VOC-000	Rev.
-----------------------	------------------------	------

This drawing is the property of base Architecture & Design Ltd. It shall not be copied or scanned, in part or whole, without prior consent of base Architecture and Design. Do not scale this drawing.

