


# Location Plan

Site Address: 47, Darsdale Drive, Raunds, NN9 6FT

Date Produced: 11-Jan-2024

Scale: 1:2500 @A4

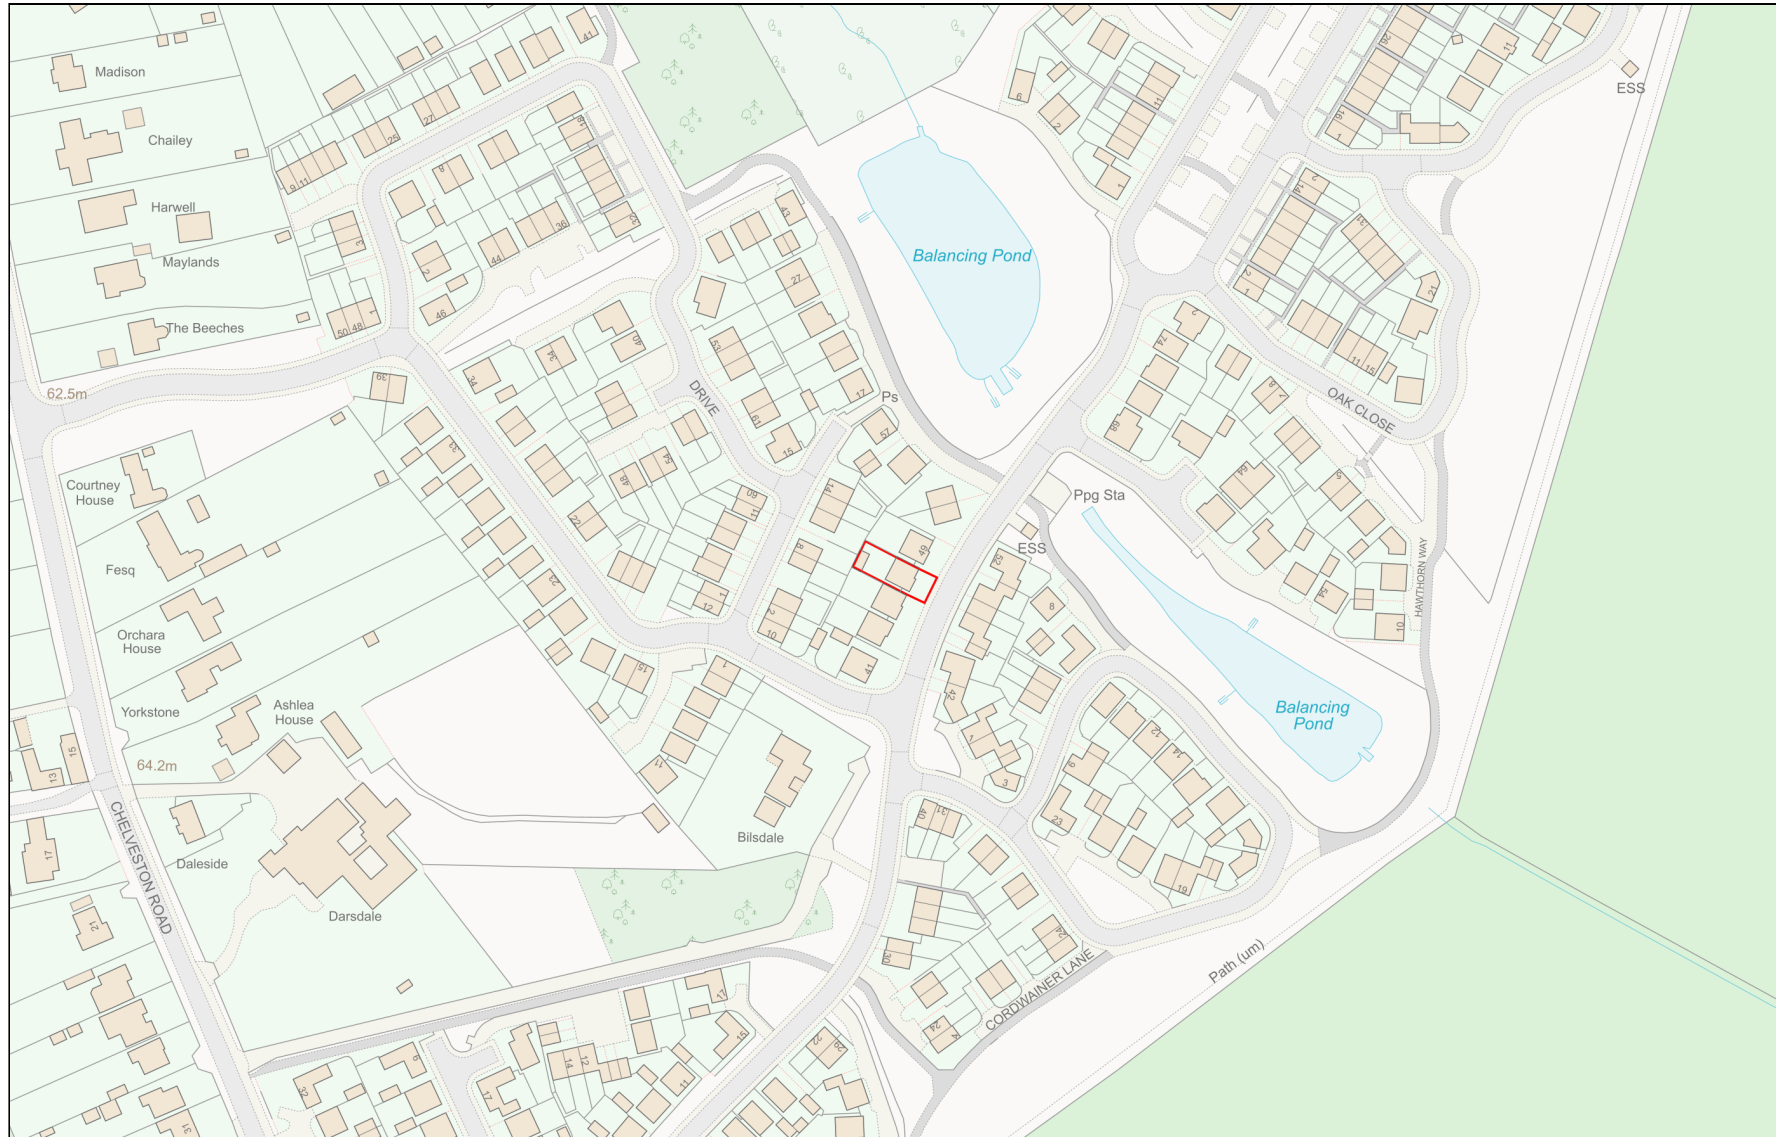

Planning Portal Reference: PP-12718005v2

