




rear elevation (north west facing) as existing 1:50

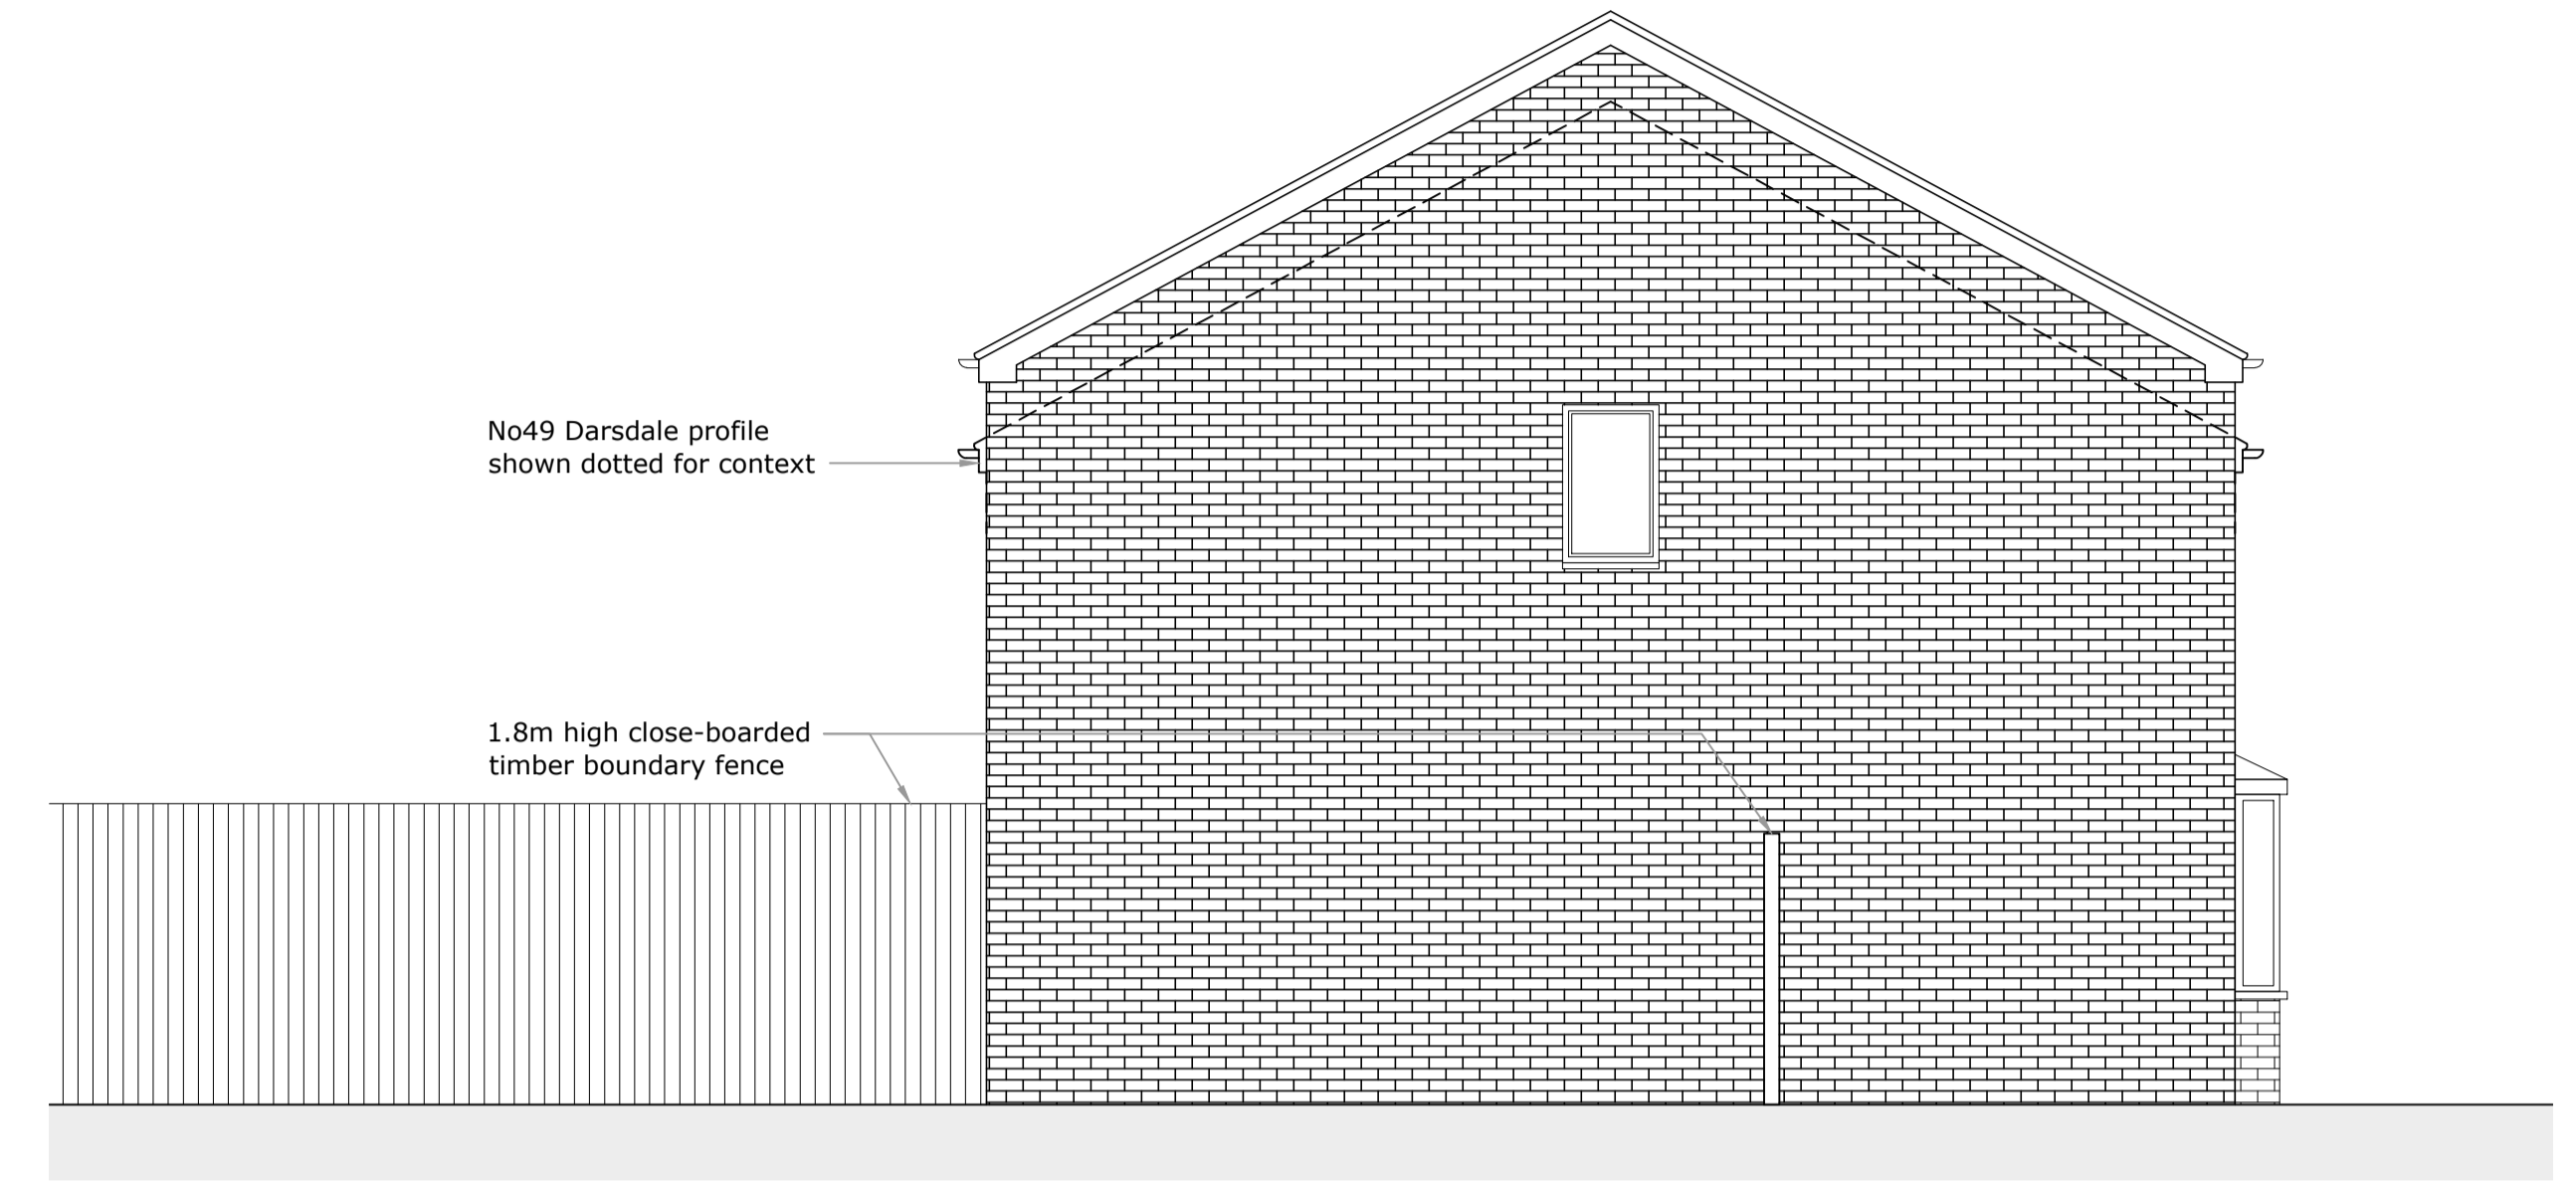

front elevation (south west facing) as existing 1:50

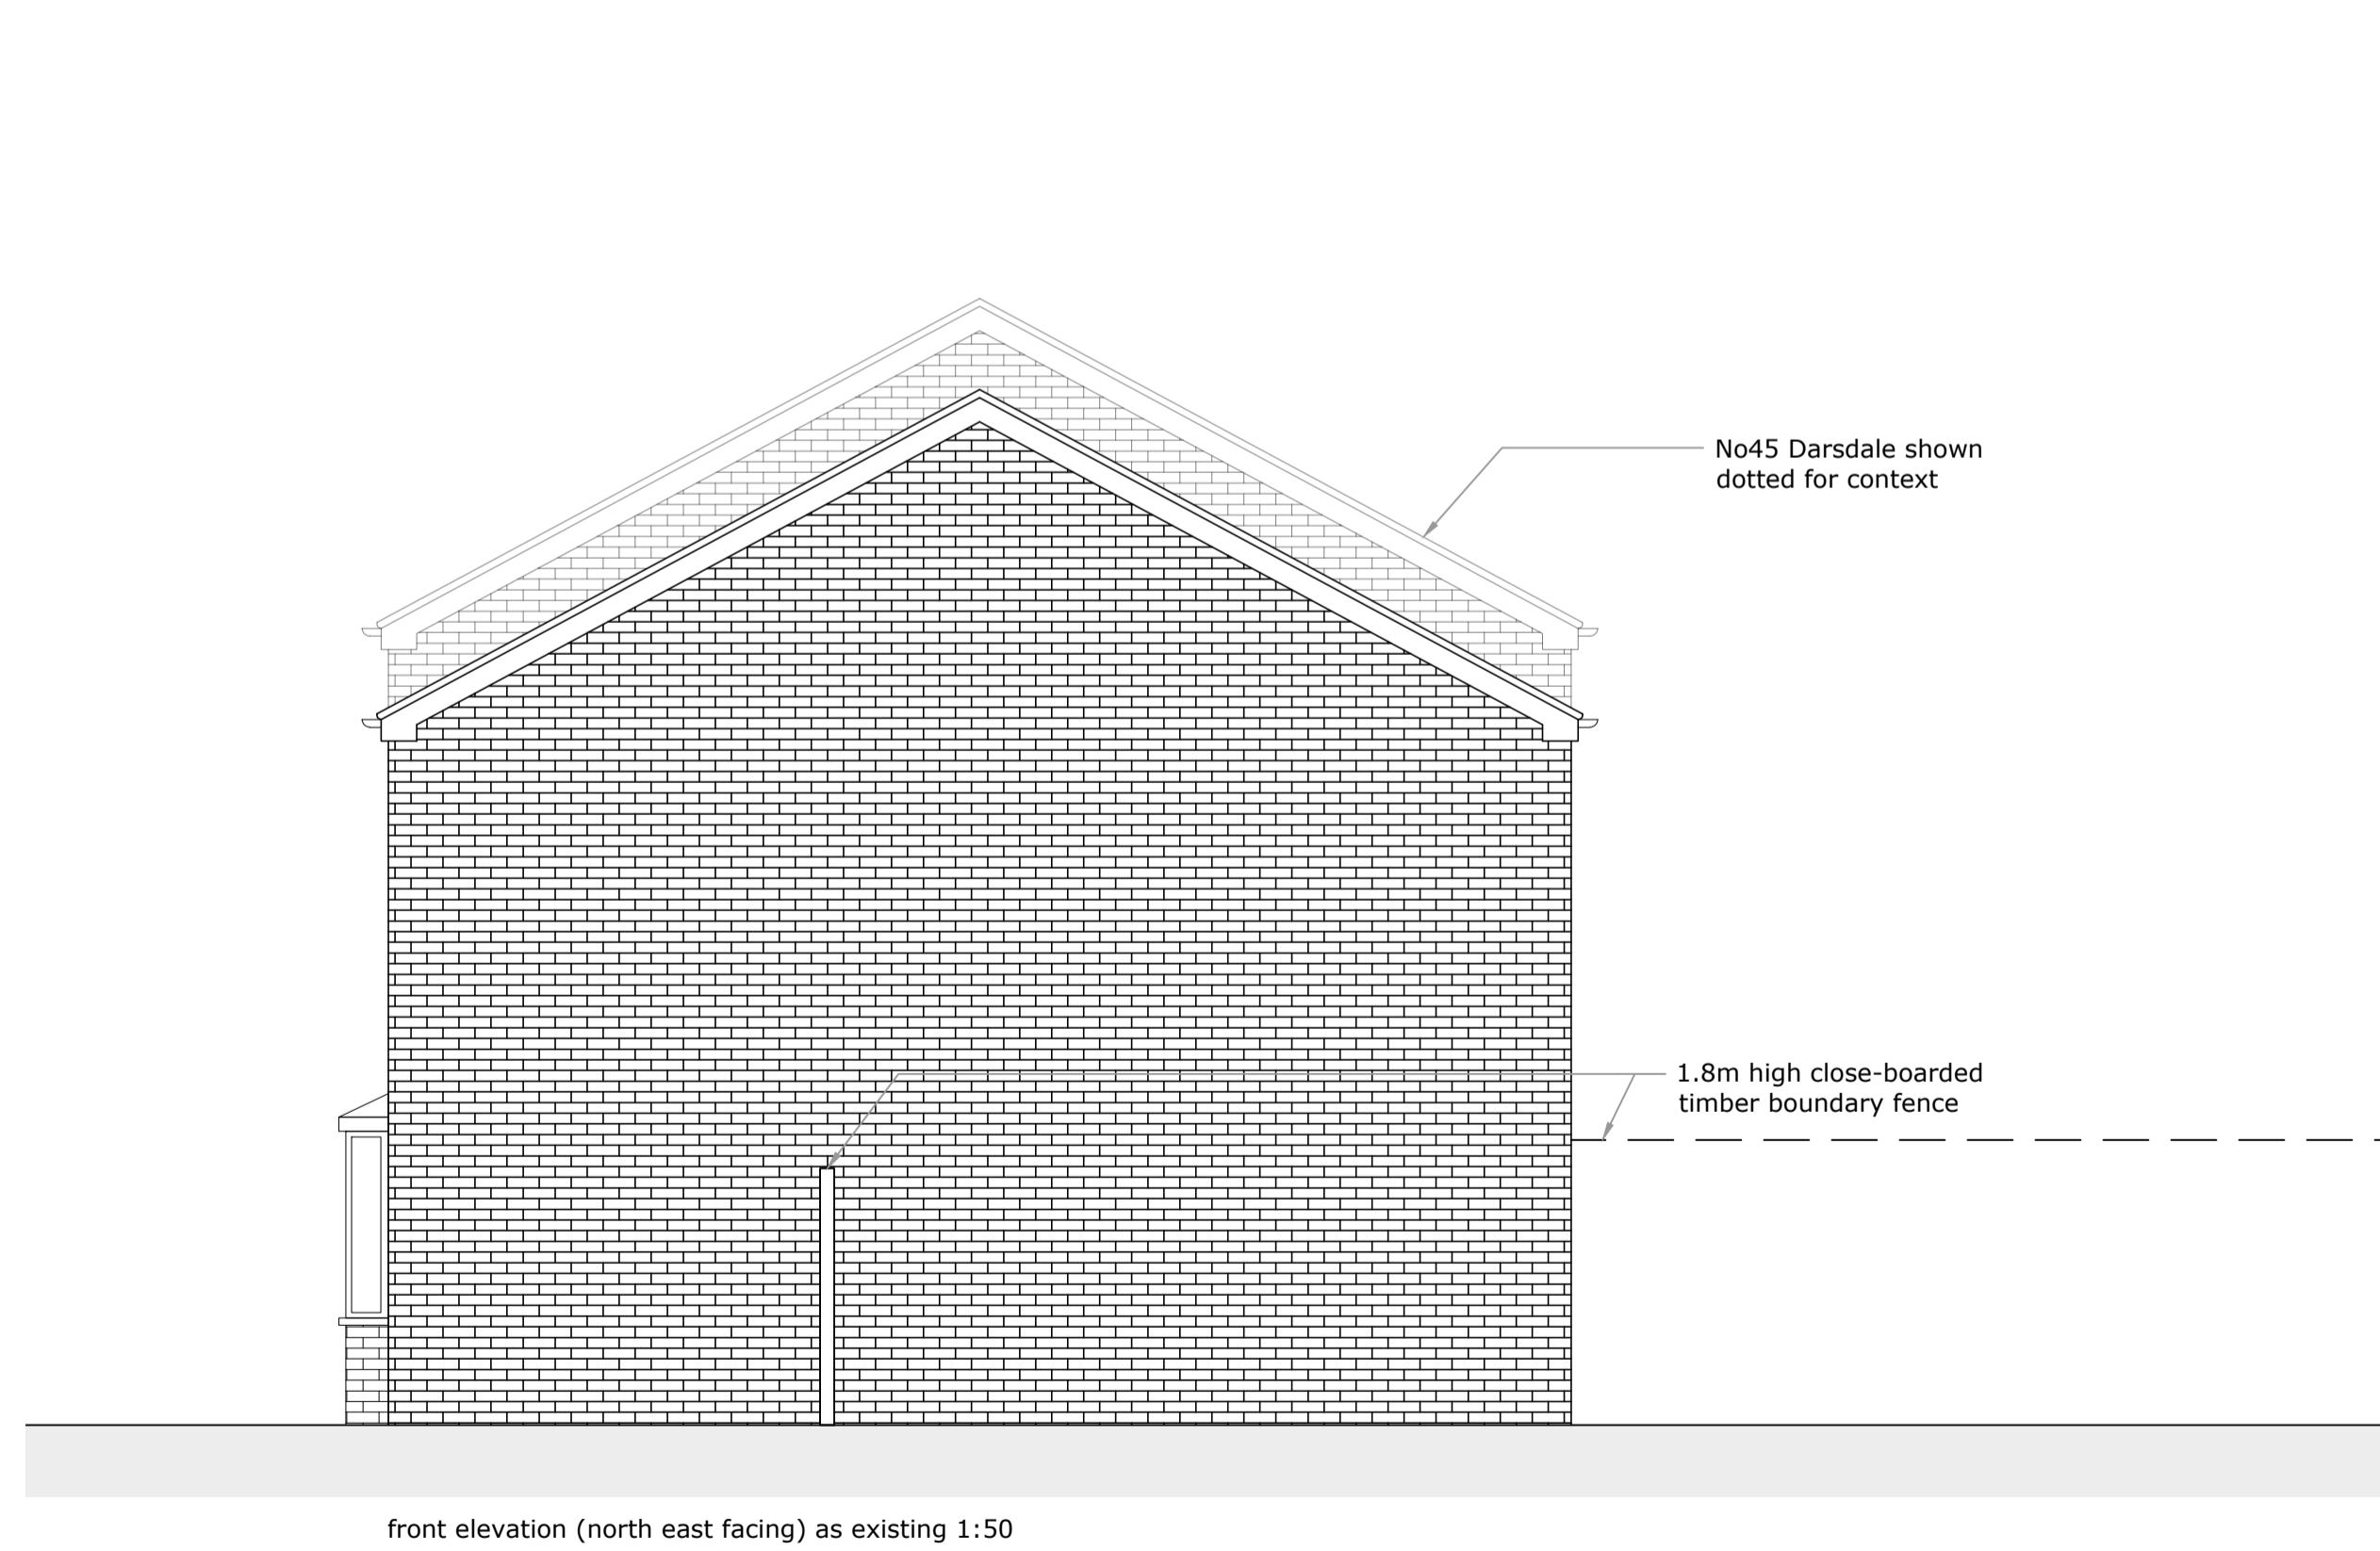

front elevation (north east facing) as existing 1:50

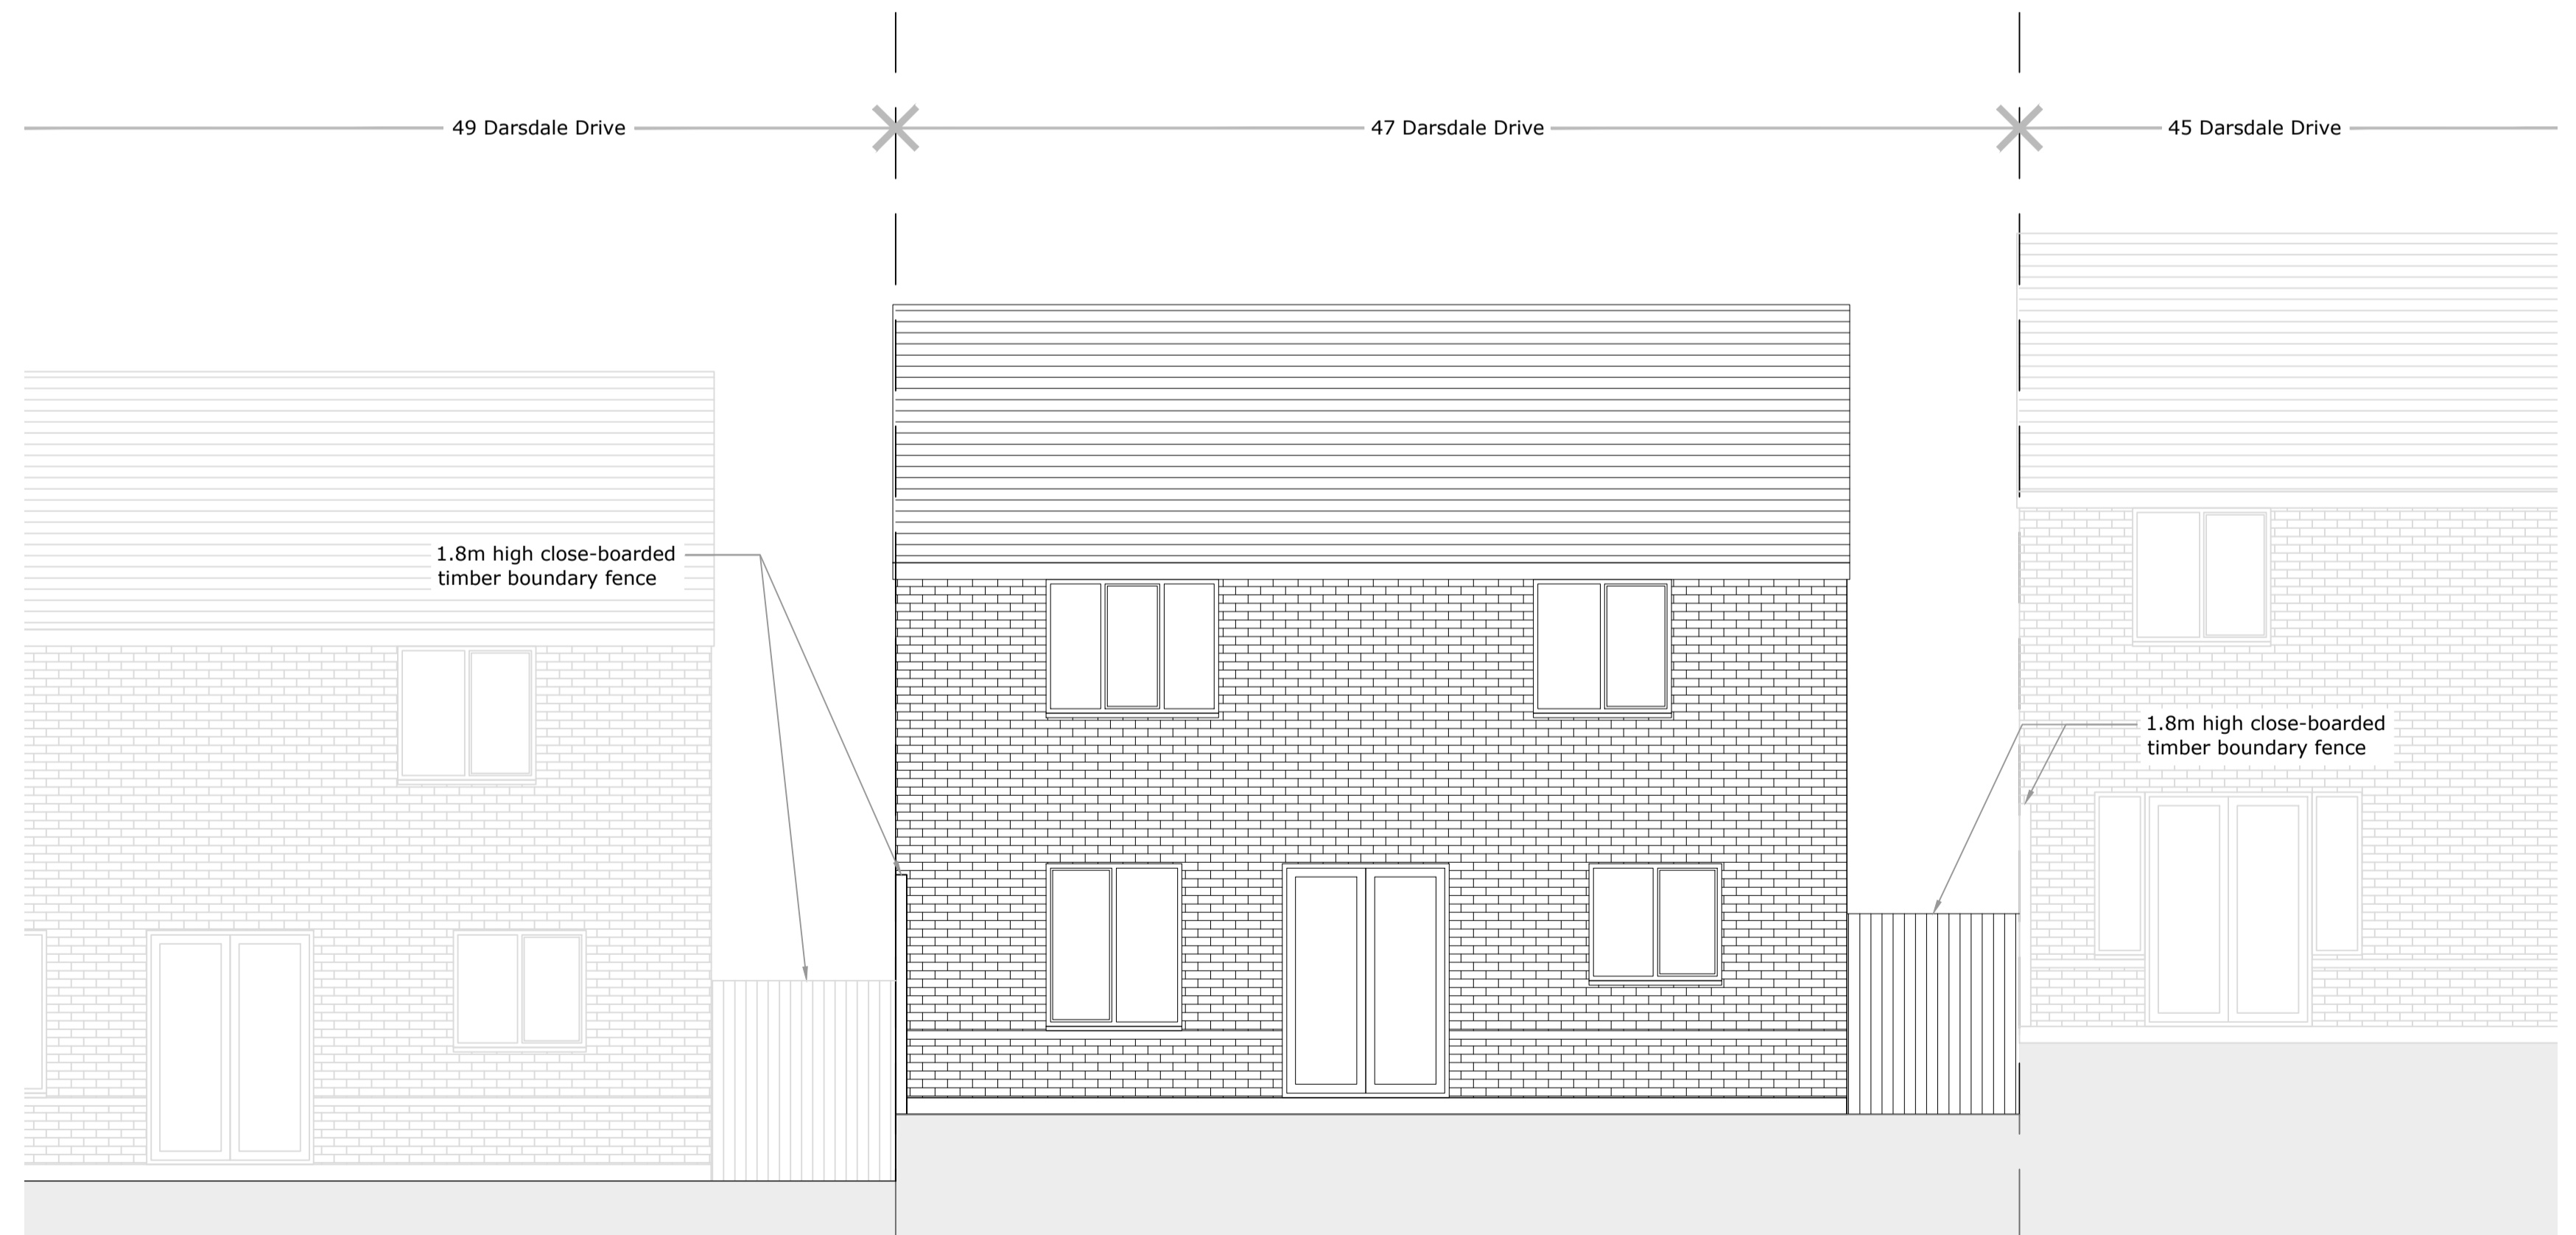

rear elevation (north west facing) as existing 1:50