



PROPOSED SECTION

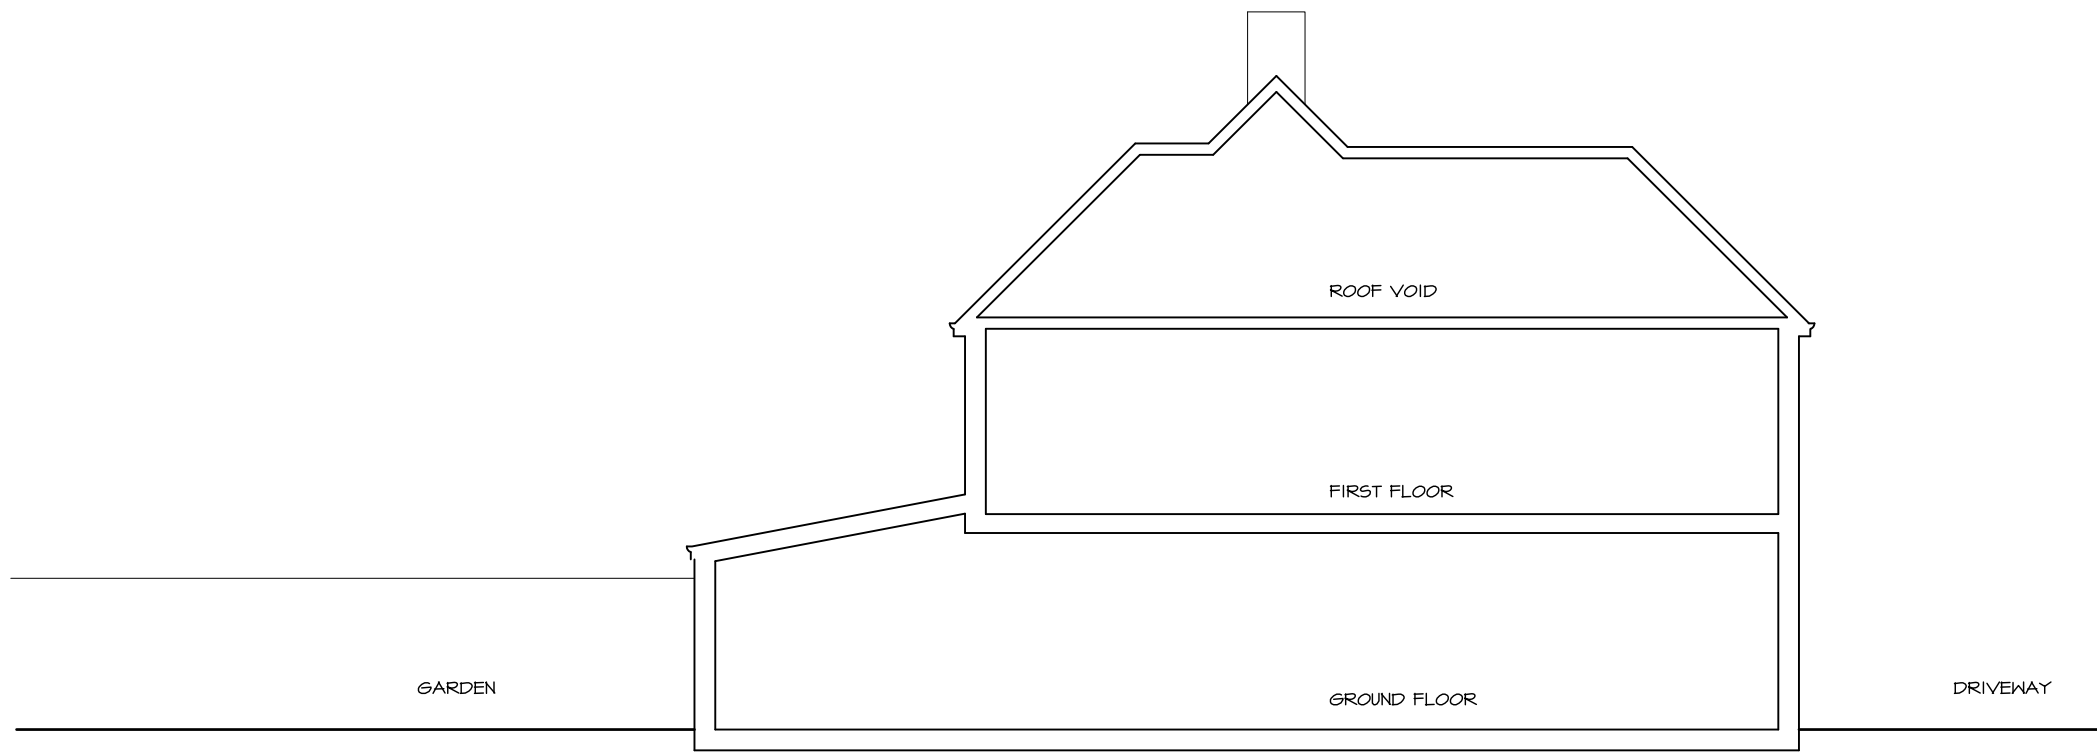

EXISTING SECTION

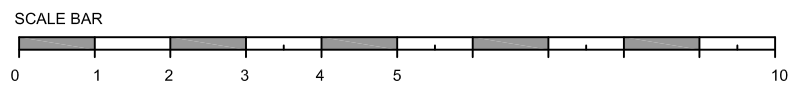

**PLANNING APPLICATION**

Project.  
35 Higher Drive  
Banstead SM7 1PL

Title.  
Existing & Proposed  
Sections

Scale: 1:100 @ A3  
Date: Jan 2024

Drawing No:  
35HD-108

**ARCHITECTURE**  
DESIGN | DETAIL | MANAGE  
www.dparc.co.uk  
t: 07977 576244 e: dino\_perone@hotmail.com