


PROPOSED SIDE ELEVATION



EXISTING SIDE ELEVATION

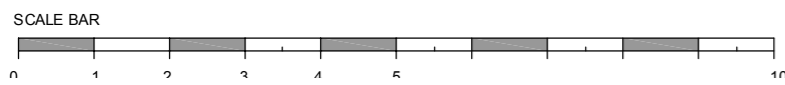

PLANNING APPLICATION

Project

35 Higher Drive
Banstead SM7 1PL

Title

Existing & Proposed
Side Elevation

Scale: 1:100 @ A3

Date: Jan 2024

Drawing No:

35HD-107