


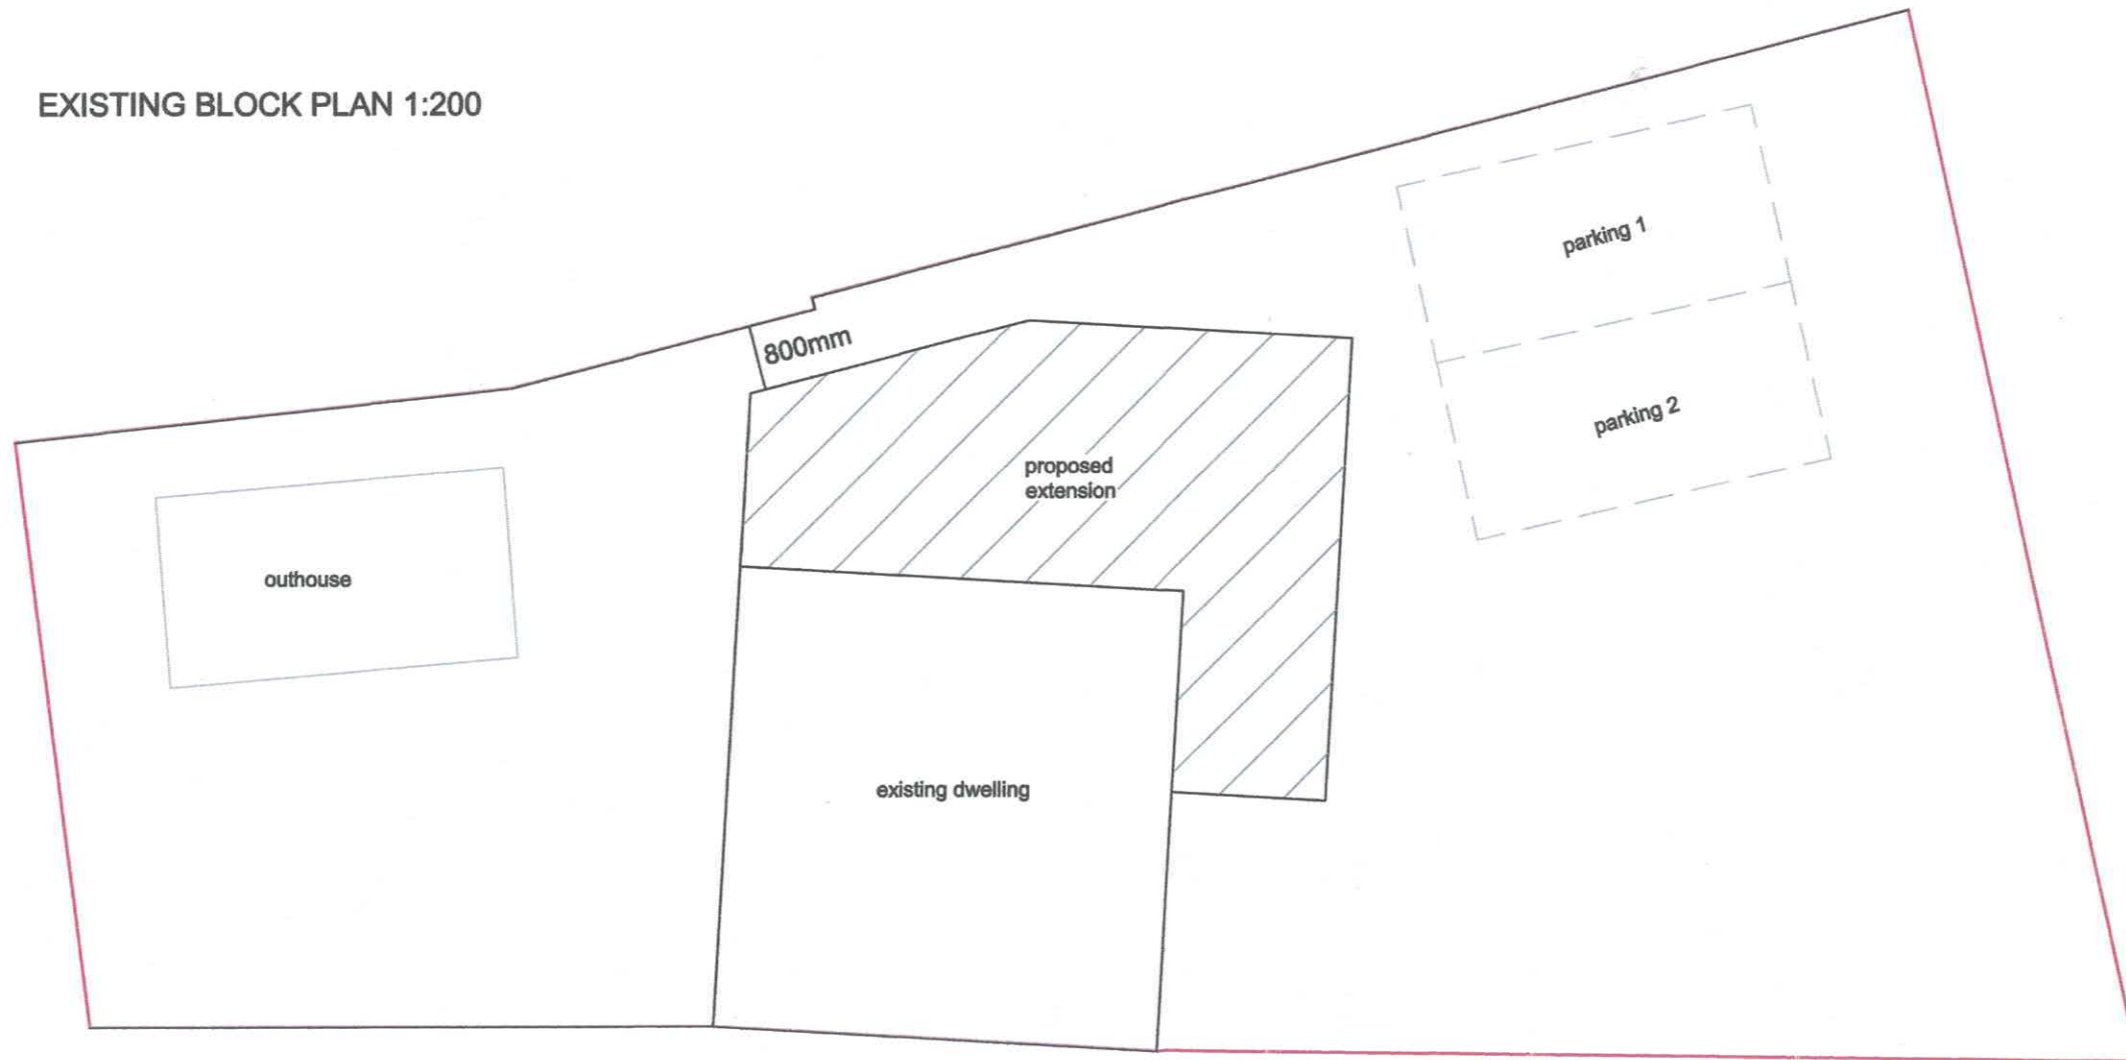

EXISTING BLOCK PLAN 1:200



PROPOSED BLOCK PLAN 1:100

TWO STOREY EXTENSION TO SIDE OF DWELLING
INCLUDING SINGLE STOREY EXTENSION TO FRONT
AT 51 QUARRY ROAD IRVINE FOR MR and MRS DEAN

DRAWING No. 01 :- EXISTING AND PROPOSED BLOCK PLANS
SCALE AS SHOWN