

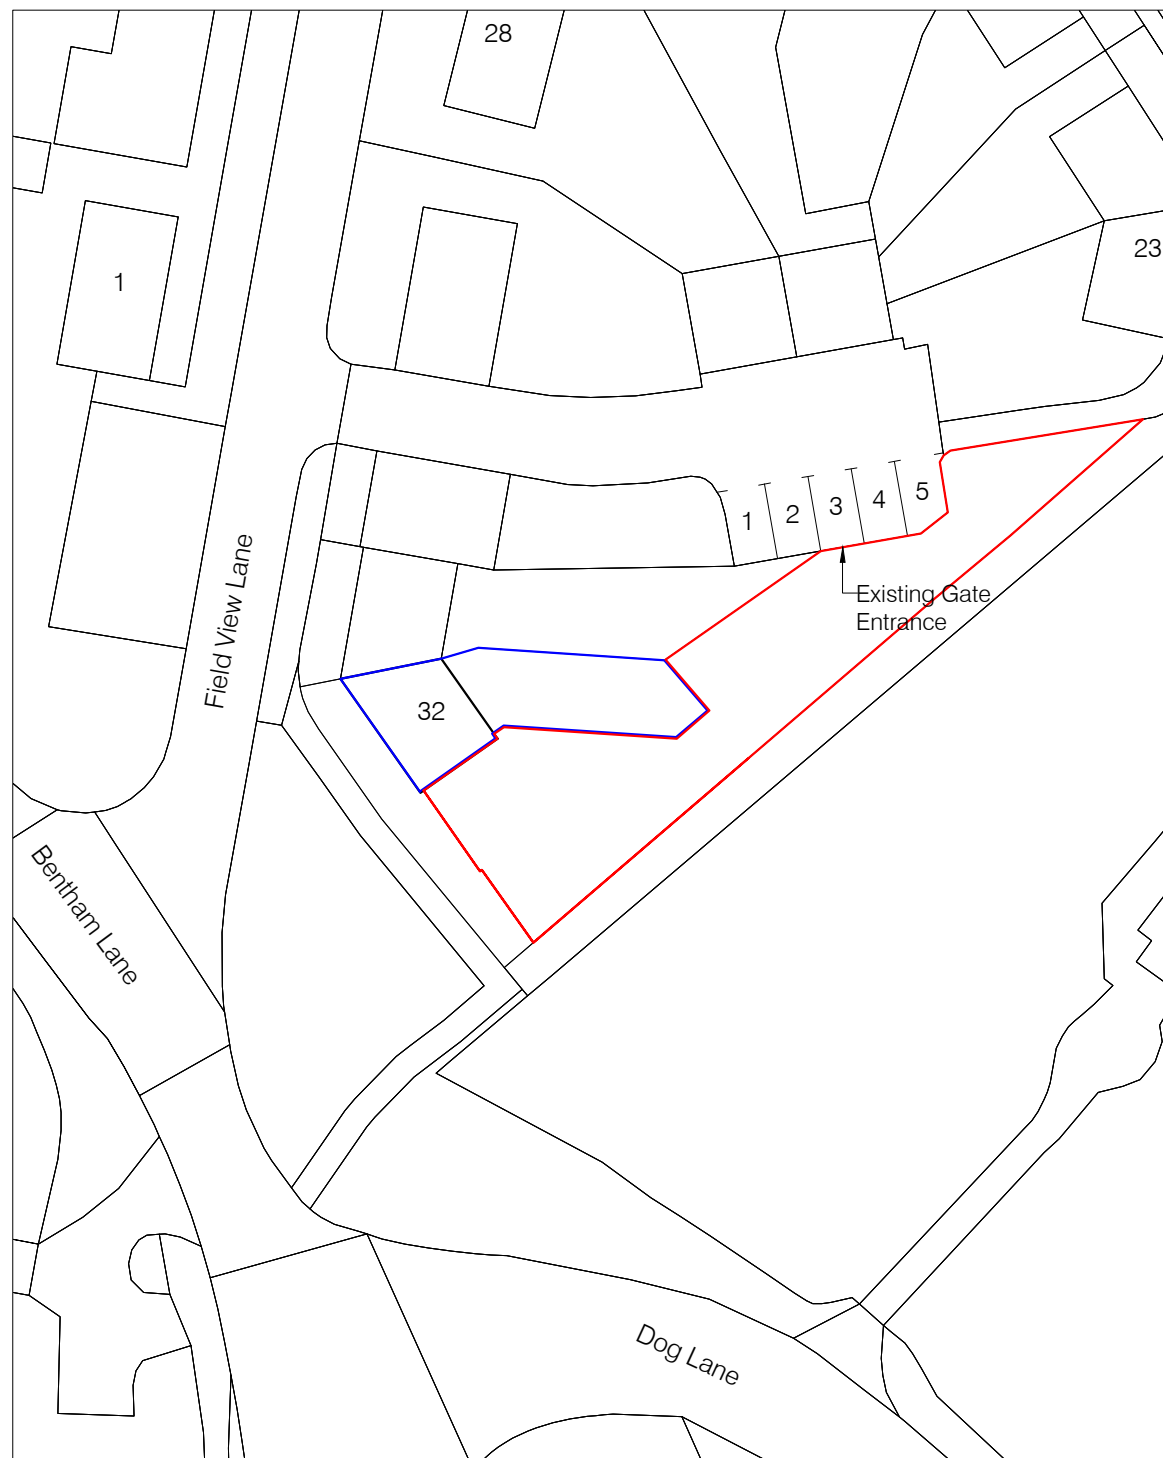


This drawing is copyright and should not be reproduced without permission. Do not scale from drawing for construction. If in doubt contact main contractor before proceeding. The contractor is responsible for checking all information before any orders are placed or construction commences. All drawings to be read in conjunction with Structural Engineers' report, which takes precedence over all other specifications. Main contractor responsible for site safety.

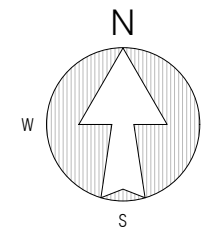

Existing - SITE PLAN (BLOCK PLAN) 1:500

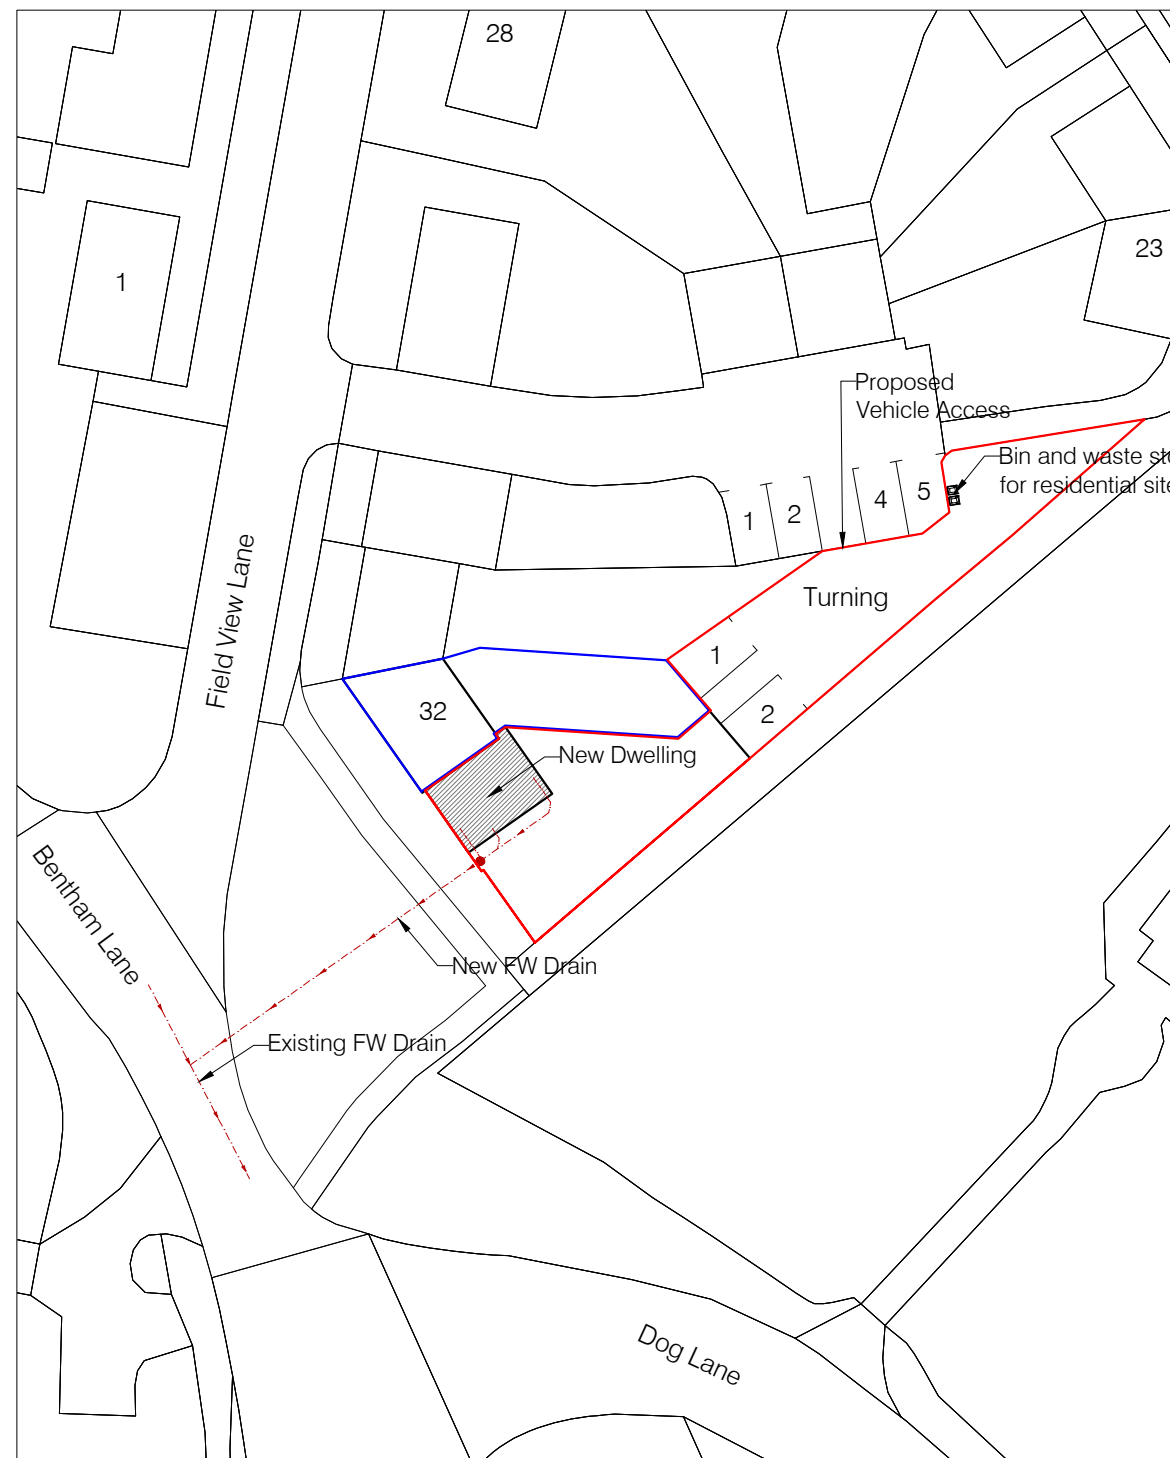

Proposed - SITE PLAN (BLOCK PLAN) 1:500



1:500 @ A3



PSK Cheltenham Ltd is a chartered practice registered with RIBA.

Rev.	Date	Revisions
-	-	-

PSK
architect

Your Home Extension Specialists

PSK Cheltenham Ltd
41 Bath Road
Cheltenham
GL53 7HQ
Tel. 01242 304477

TITLE

Mrs. Kimberly Tyler
32 Field View Lane
Whitcombe
Gloucester
GL3 4XB

DESCRIPTION

Proposed New Dwelling
Site Plan & Block Plans
As Existing & Proposed

DATE

17.01.24

SCALE

1:500 @ A3

DRAWN

ED

CHECKED

PSK

881-04