

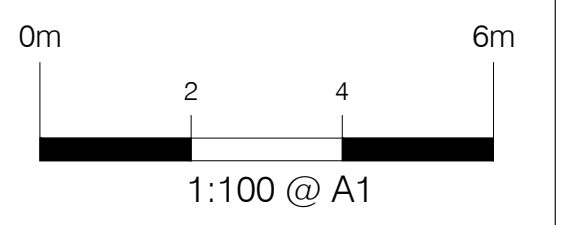
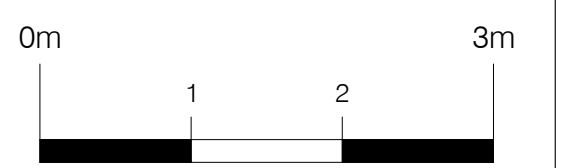
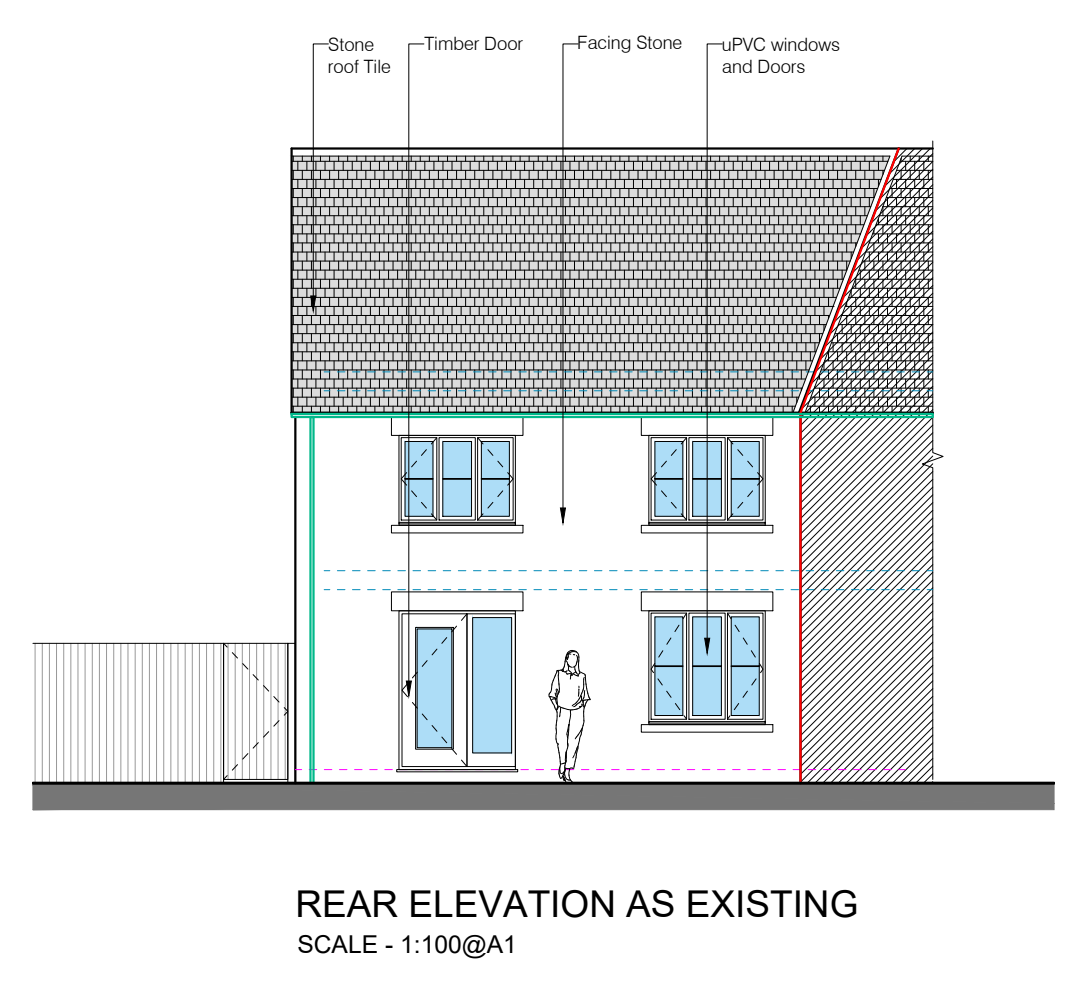
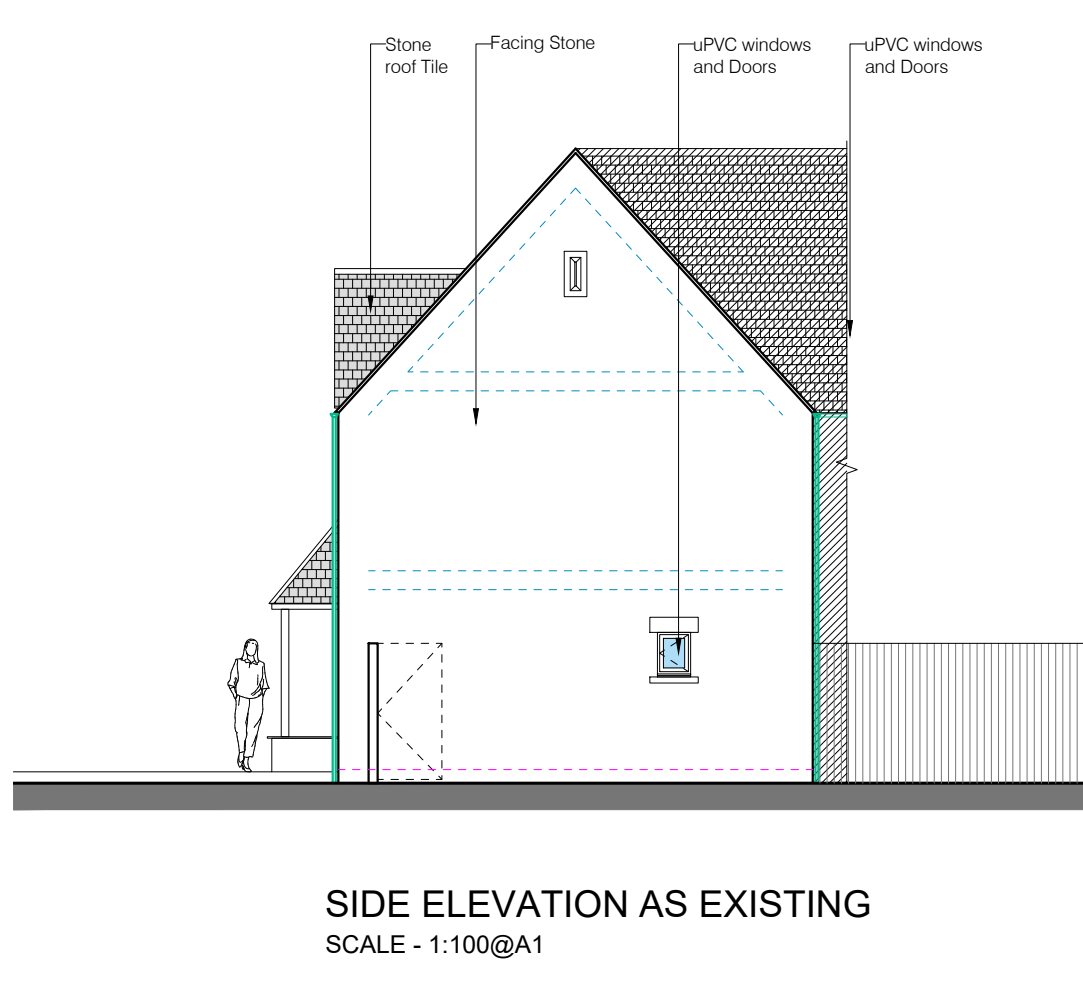
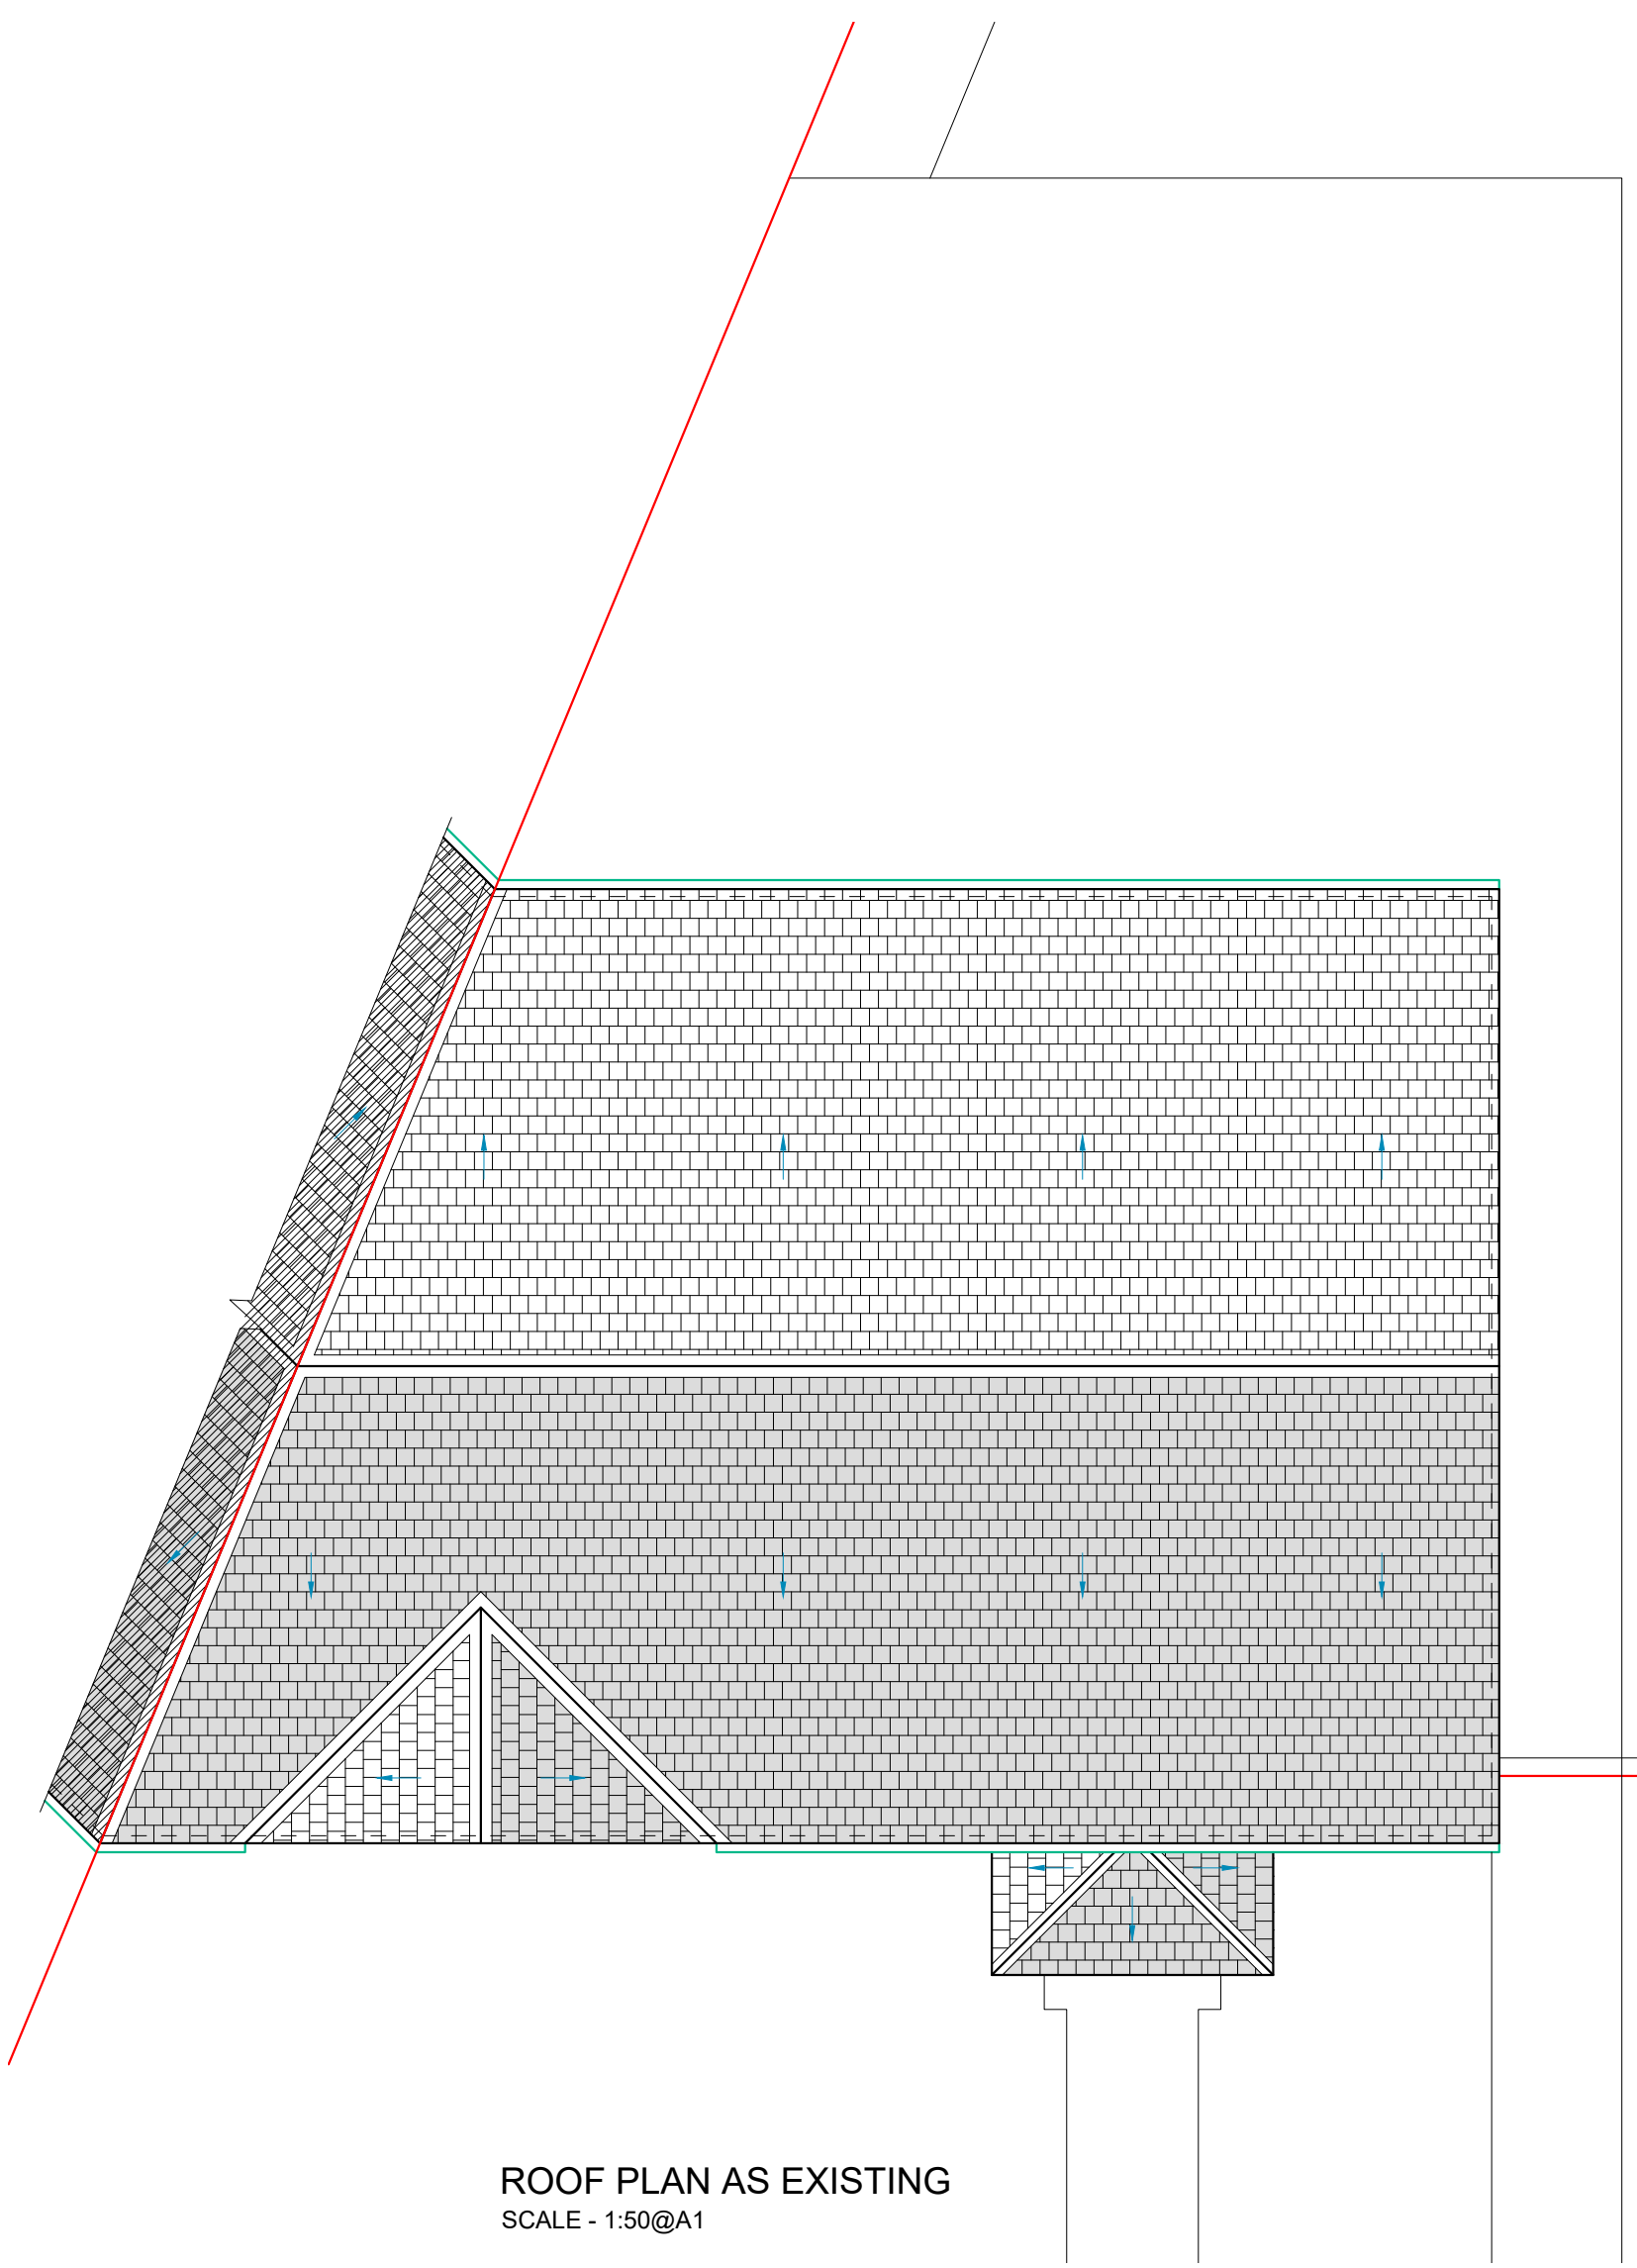


This drawing is copyright and should not be reproduced without permission. Do not scale from drawing for construction. If in doubt contact main contractor before proceeding. The contractor is responsible for checking all information before any orders are placed or construction commences. All drawings to be read in conjunction with Structural Engineers' report, which takes precedence over all other specifications. Main contractor responsible for site safety.

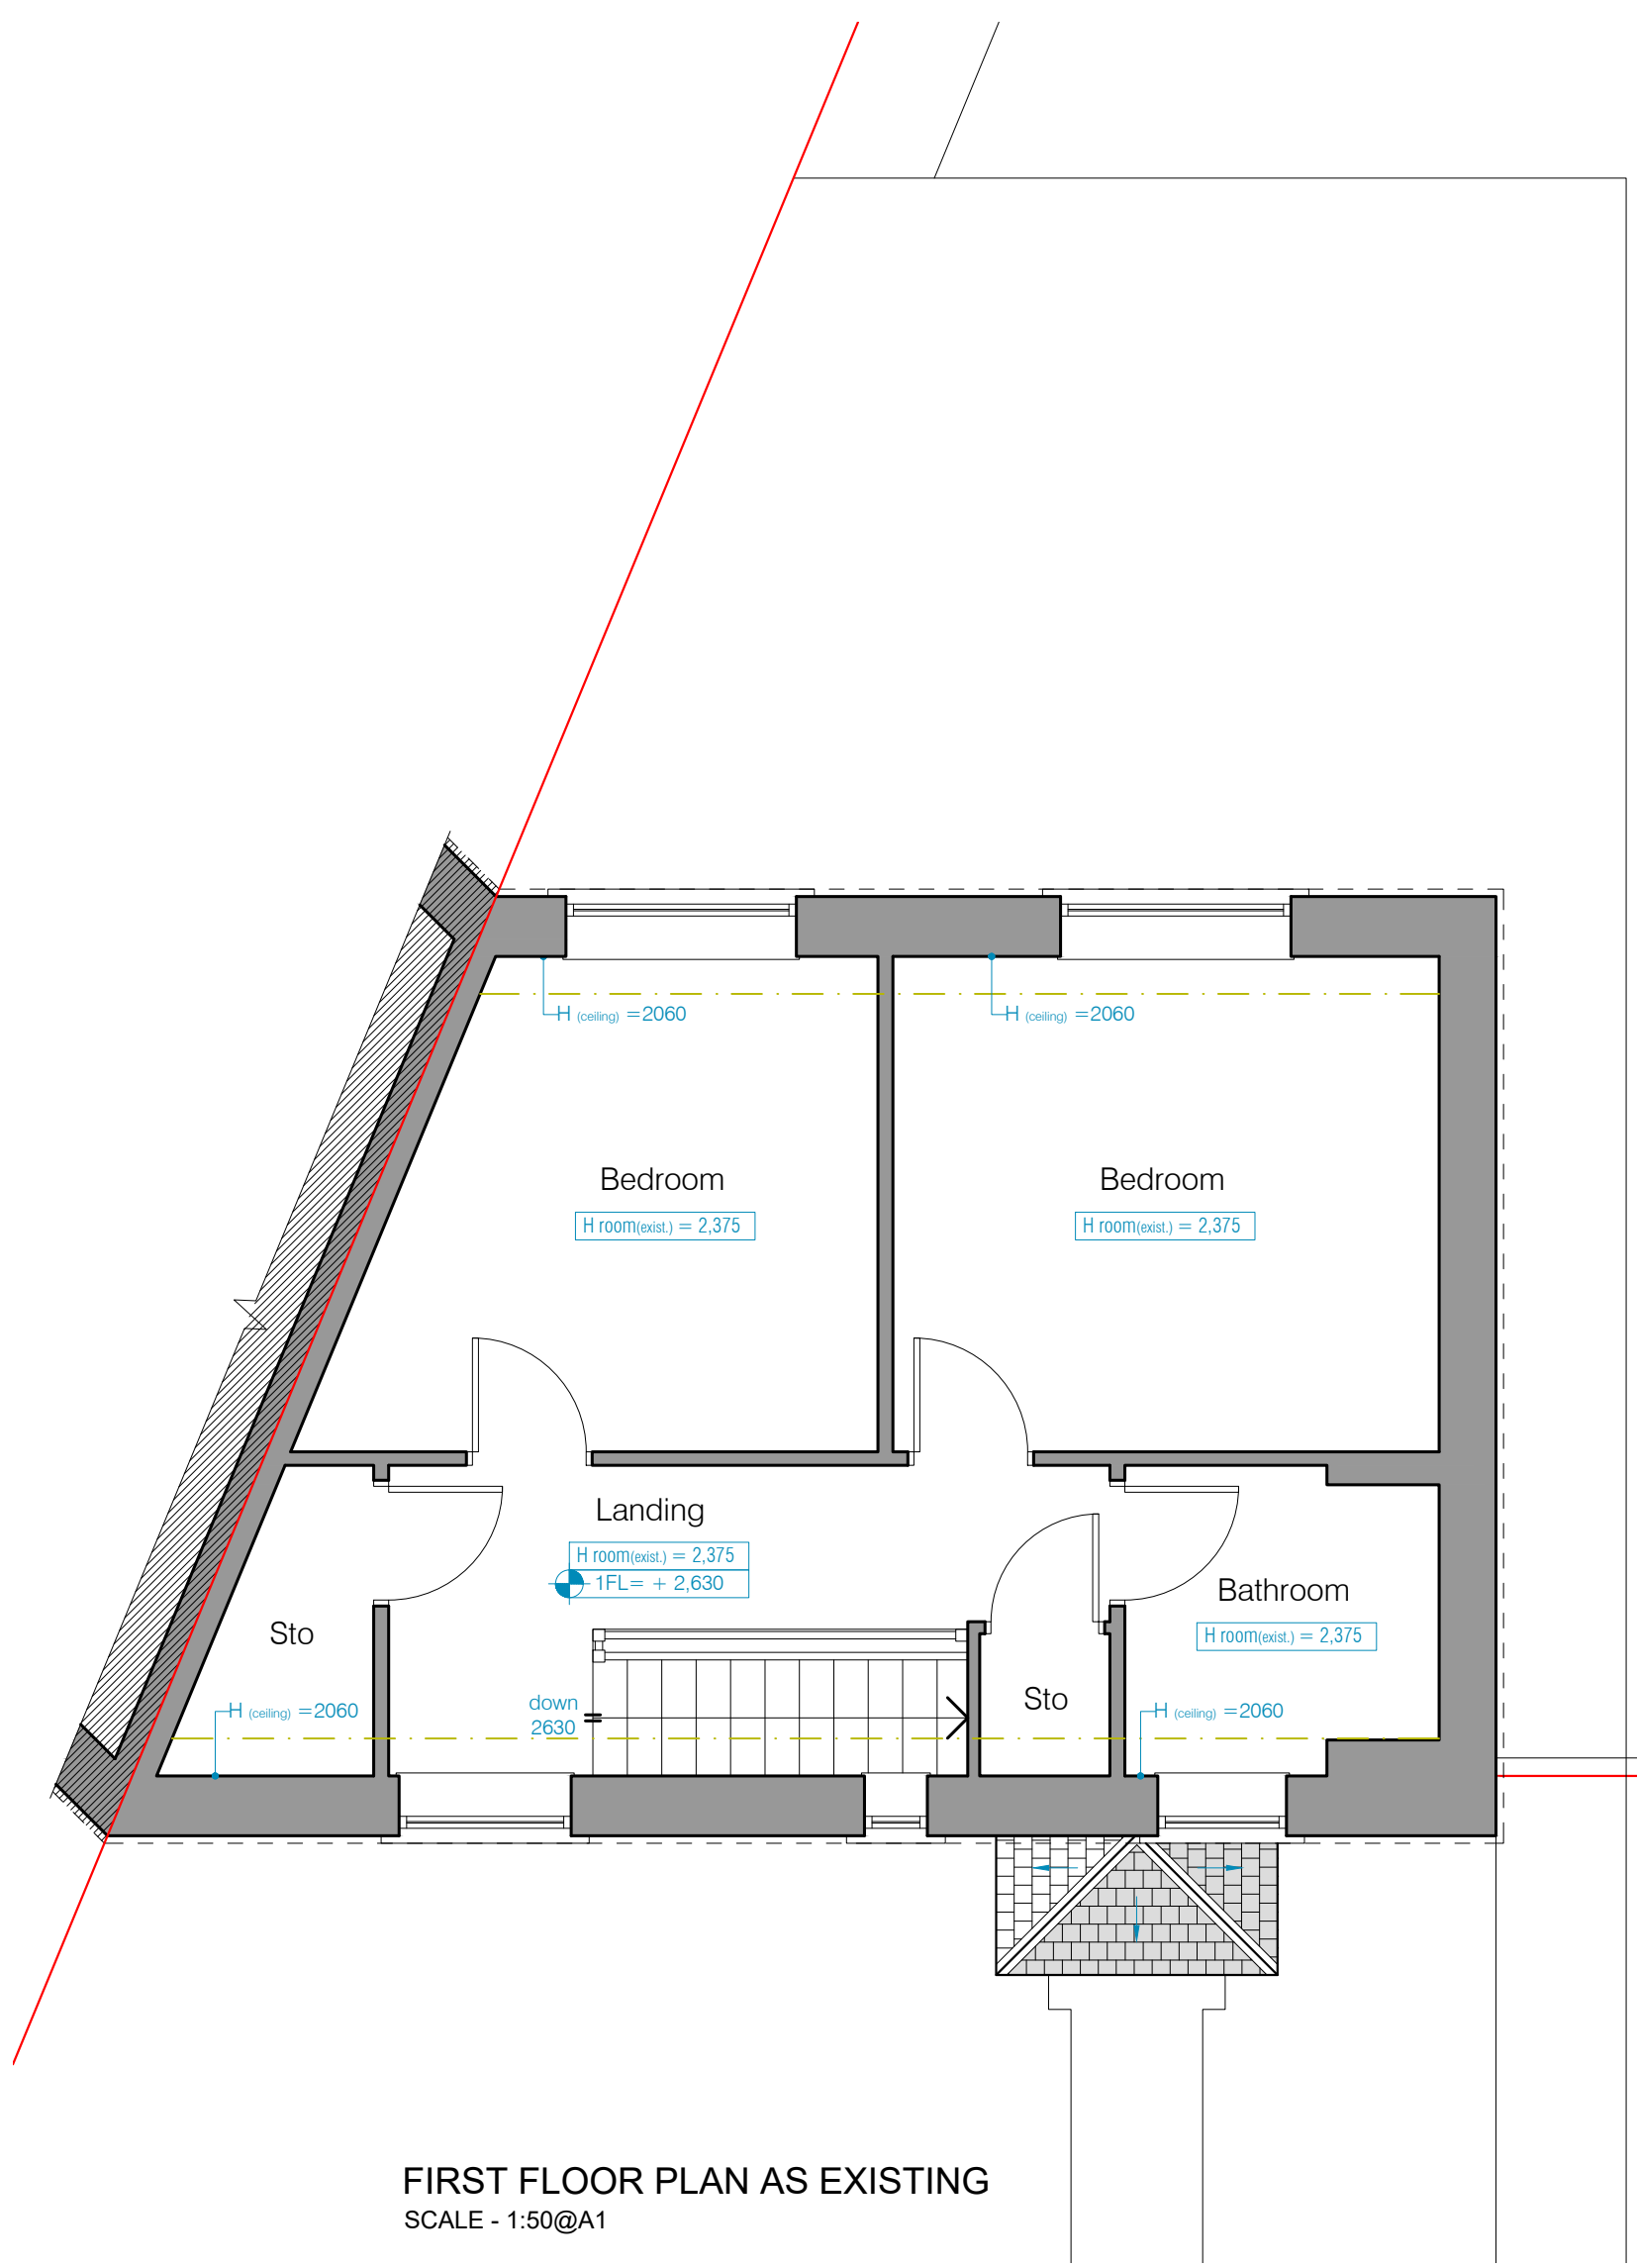

- Key:**
- Existing structures
  - Demolished
  - New structures
  - Approx. Boundary line
  - G / RG - Gully / Roadable gully
  - SP / SVP - Soil pipe / Soil vent pipe
  - IC - Inspection chamber
  - RWP - Rain water pipe
  - R / TR - Radiator / Towel rail
  - SL - Approx. levels

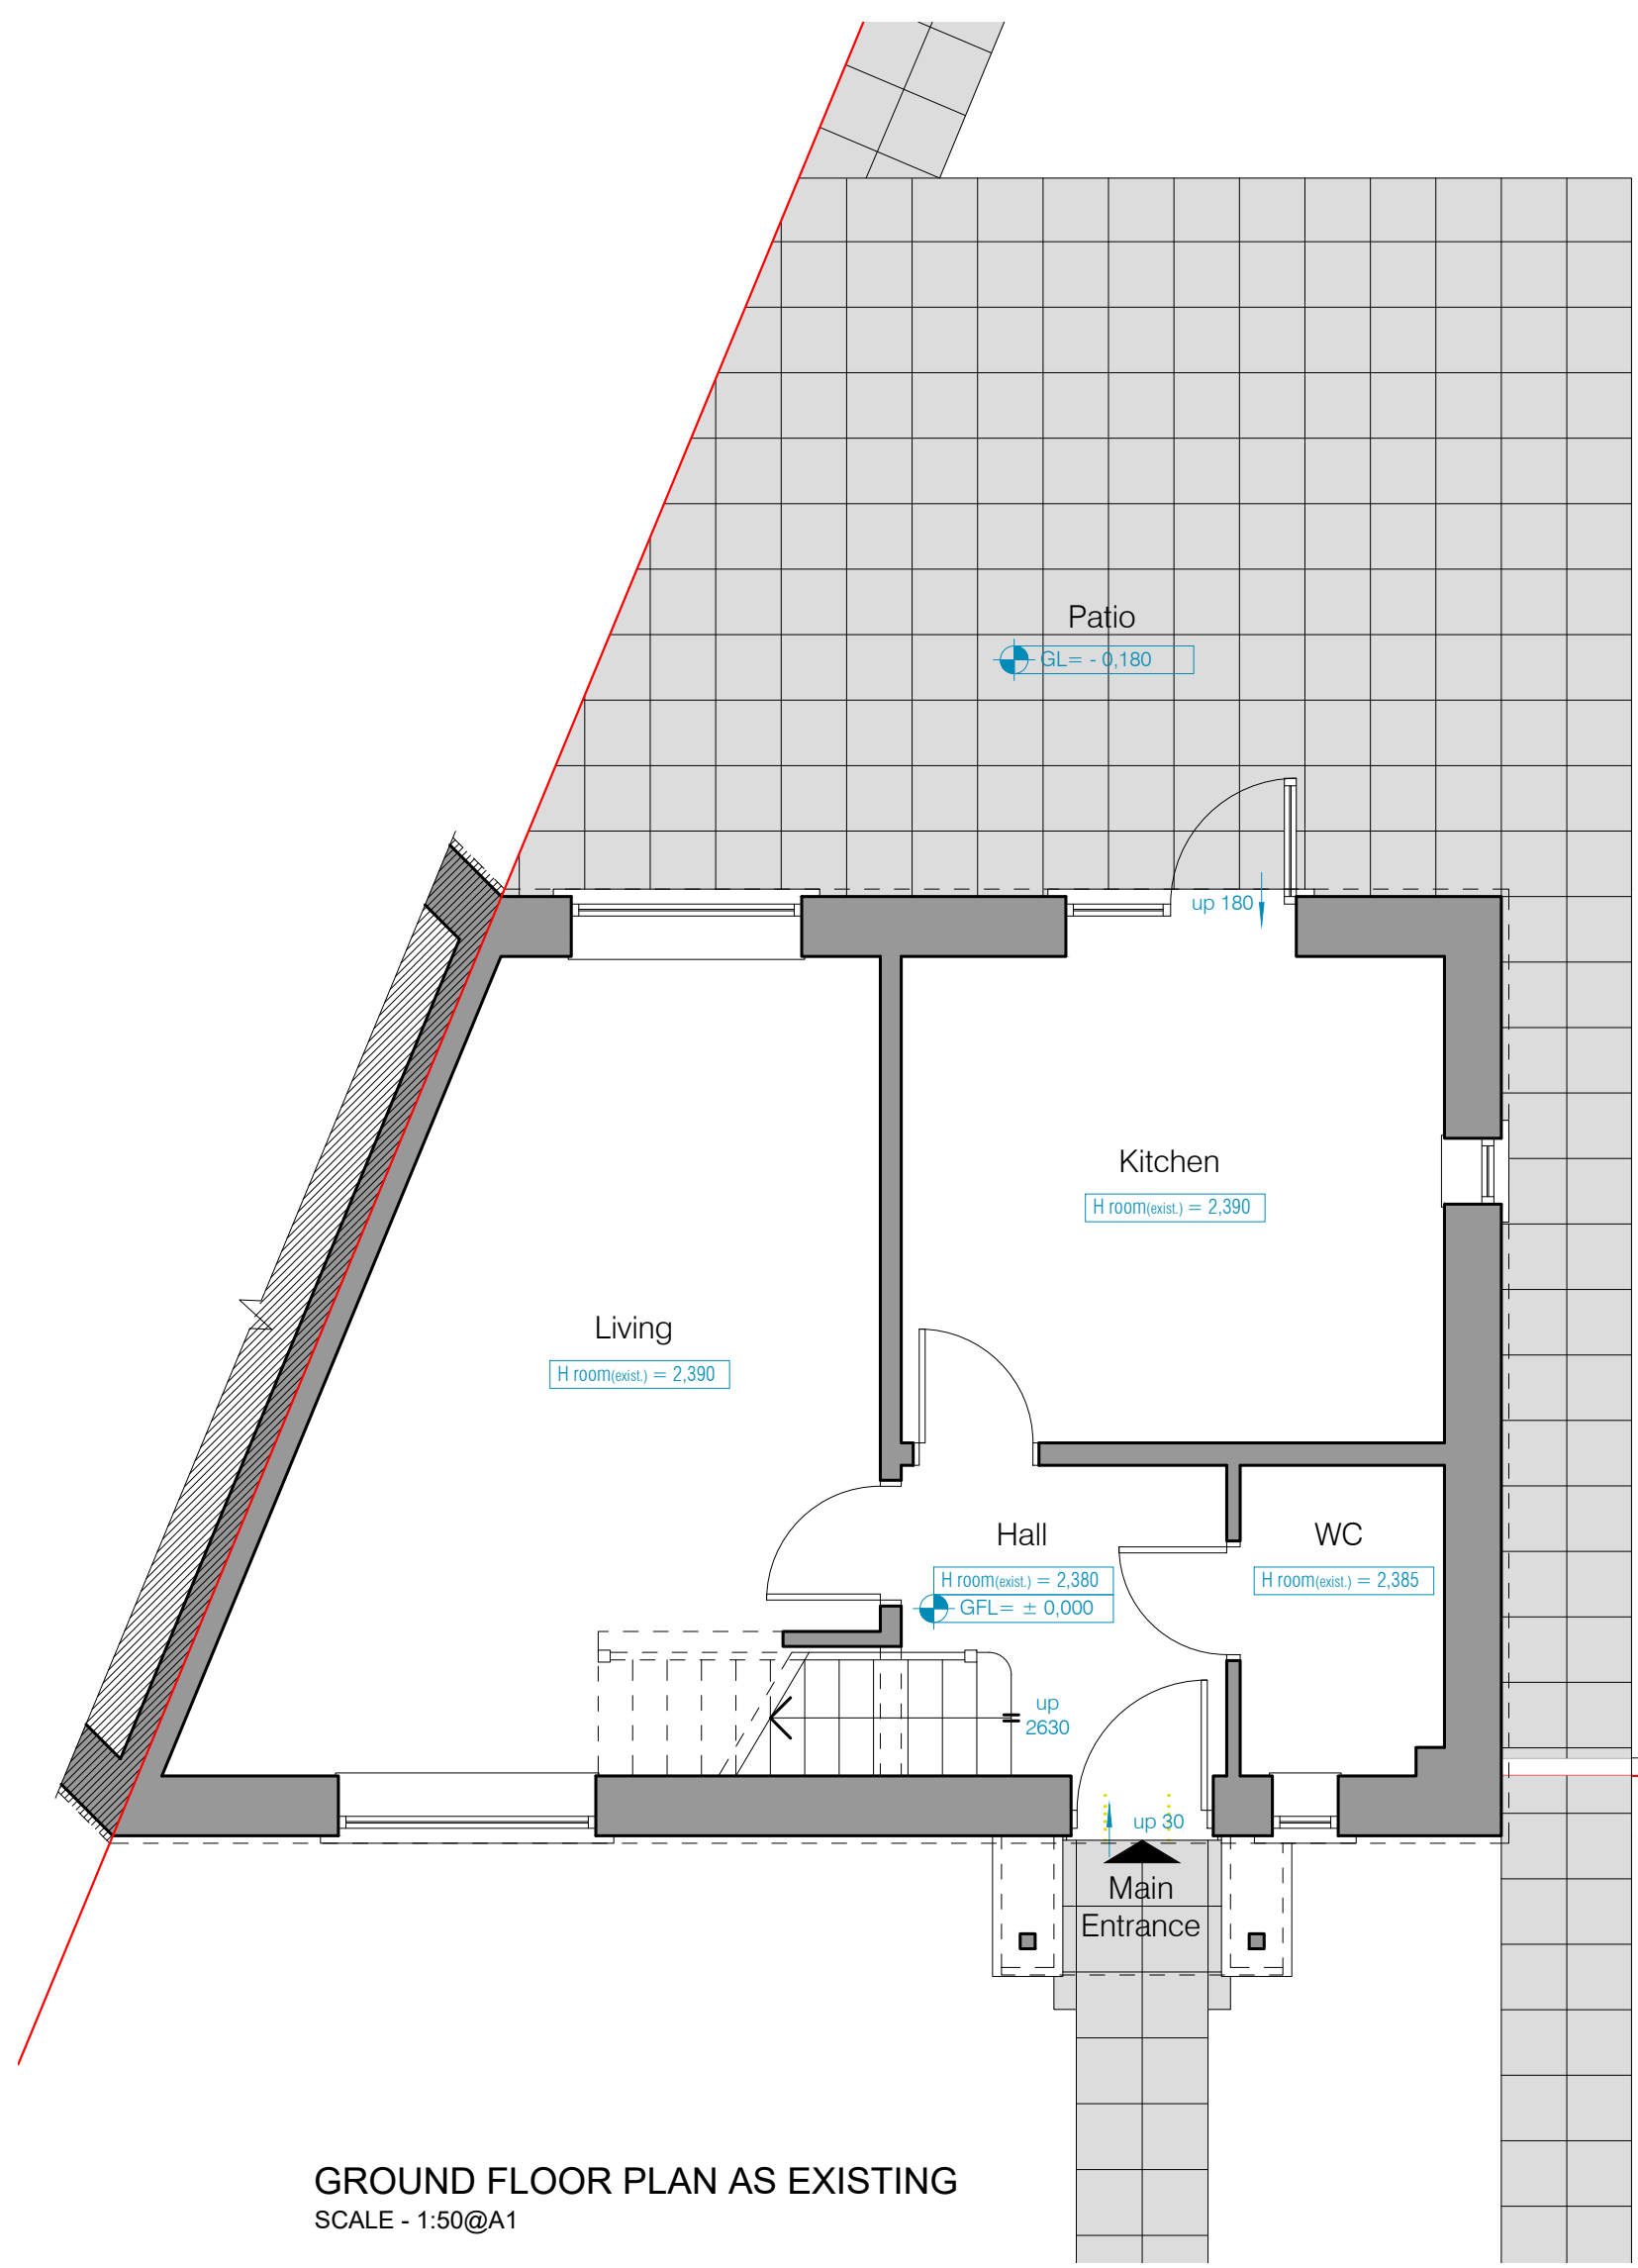

Rev.	Date	Revisions

**PSK architect**  
*Your Home Extension Specialists*  
PSK Cheltenham Ltd  
41 Bath Road  
Cheltenham  
GL53 7HQ  
Tel. 01242 304477

**TITLE**  
Mrs. Kimberly Tyler  
32 Field View Lane  
Whitcombe  
Gloucester  
GL3 4XB

**DESCRIPTION**  
Proposed New Dwelling  
Plans and Elevations  
as Existing

DATE 24. 04. 23	SCALE As noted @ A1
DRAWN ED	CHECKED PSK

881-01