


TOLHURST ROAD existing single storey front extension main house two storey existing single storey rear extension



Location Plan

1:1250

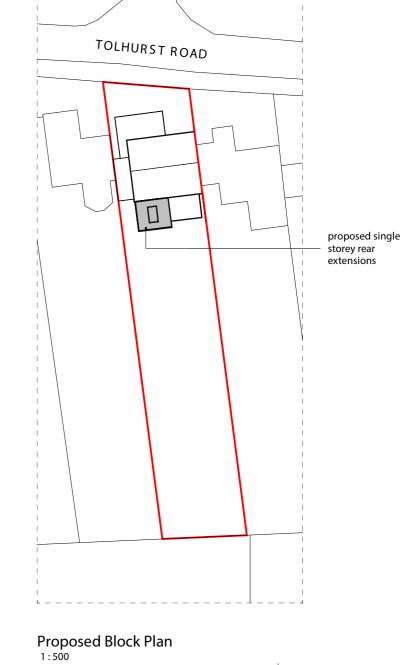



Existing Block Plan 1:500

50m 10 20



Only figured dimensions are to be used for construction purposes.

This drawing must be read in conjunction with all relevant details for the project.

All dimensions are to be checked on site prior to commencement and any discrepancy reported to Young Architecture.

This drawing is copyright.

Revisions	Drawing				
	Location and Block Plans				
	Project / Client 10 Tolhurst Road Five Oak Green Mrs Trafford & Mr Hodgeson				
	Drawing No. 693 -01	Rev.	Date Jun, 2021	Scale As indicated @ A3	Drawn AB



The Workshop Upper Birchetts Langton Green Tunbridge Wells TN3 0EG

Tel. 01732 671 101 E-mail: info@balticstarbuild.co.uk