


22 The Spinney Tree Removal – Sketch Plan

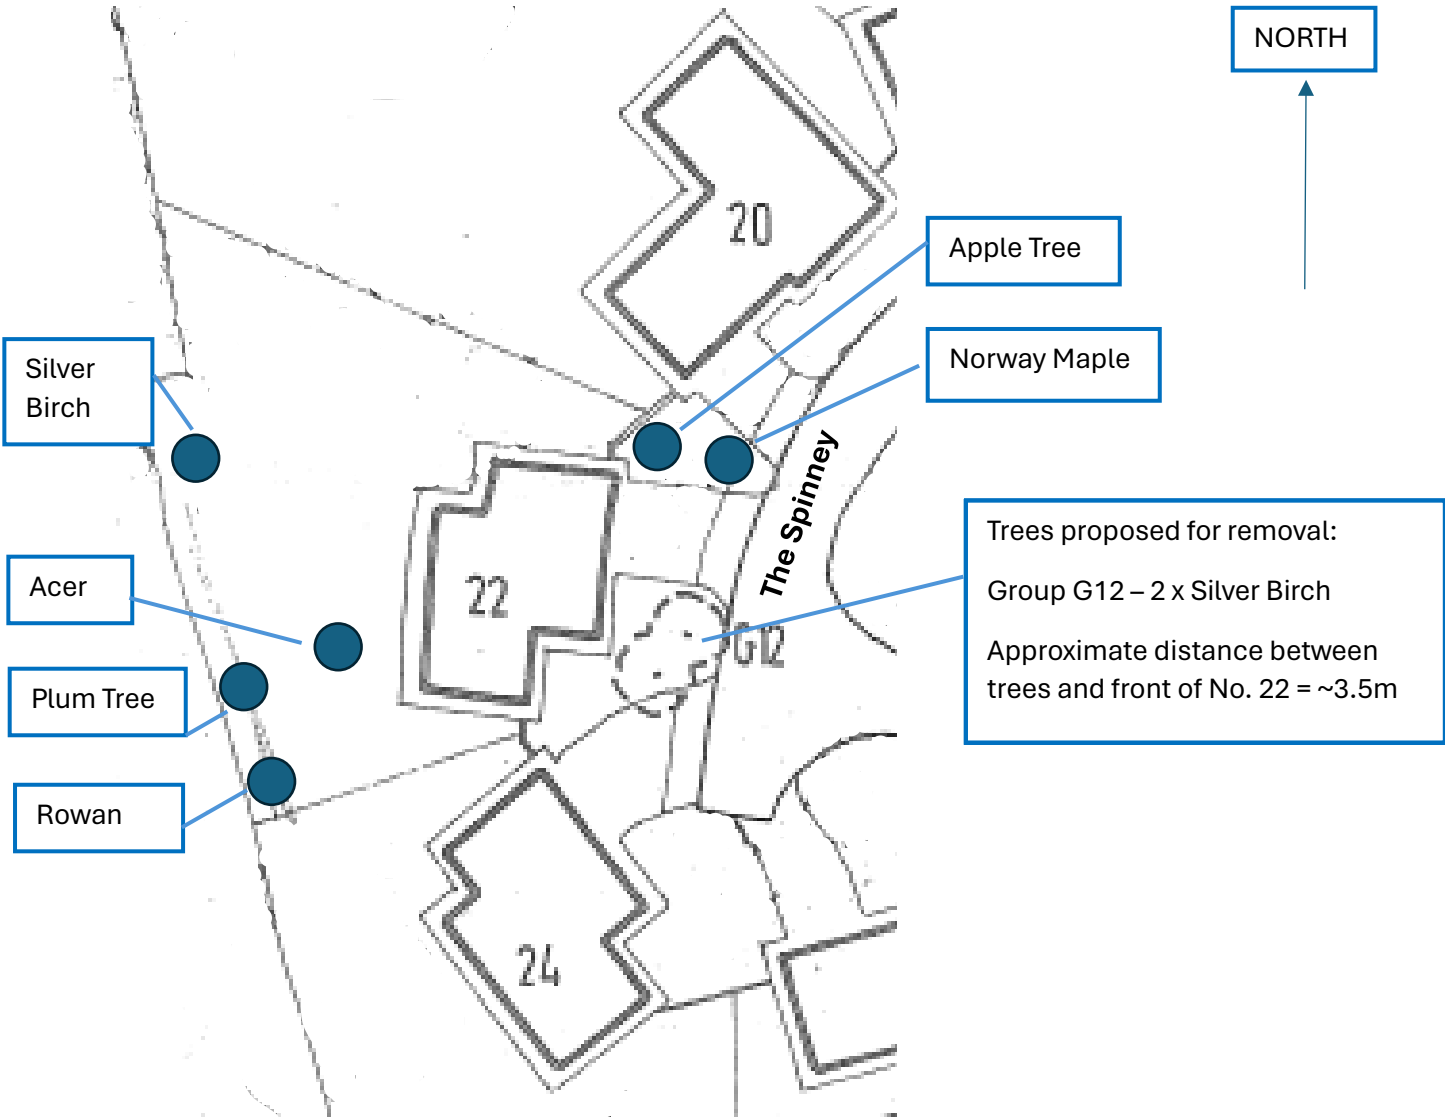


# SCHEDULE OF NEW PLANTING

## GROUPS OF TREES

G5	Group of 2 BIRCH & 1 ASH	
G6	" - 2 ASH, 5 BIRCH & 2 OAK	
G7	" - 6 BIRCH & 4 OAK	
G8	" - 6 BIRCH	
G9	" - 3 BIRCH, 2 ASH & 1 OAK	
G10	" - 4 BIRCH & 2 OAK	
G11	" - 5 BIRCH & 1 ASH	
G12	" - 2 BIRCH	
G13	" - 2 NORWAY MAPLE	
G14	" - 2 BIRCH	
G15	" - 3 SWEET CHESTNUT	
G16	" - 2 BIRCH	
G17	" - 3 SWEET CHESTNUT	
G18	" - 2 NORWAY MAPLE	
G19	" - 3 BIRCH	
G20	" - 3 SWEET CHESTNUT	
G21	" - 2 NORWAY MAPLE	
G22	" - 3 BIRD CHERRY	
G23	" - 2 NORWAY MAPLE	
G24	" - 3 BIRCH	
G25	" - 3 SWEET CHESTNUT	
G26	" - 2 BIRCH	
G27	" - 2 BIRCH	
G28	" - 3 BIRCH	
G29	" - 3 SWEET CHESTNUT	
G30	Group of 3 SWEET CHESTNUT	
G31	" - 2 BIRCH	
G32	" - 3 BIRCH	
G33	" - 3 BIRCH	
G34	" - 2 BIRCH	
G35	" - 2 NORWAY MAPLE	

## DELAMERE PARK, PHASE 9, N° 2

Section SS		Drawing no. TPO 196			<b>TREE PRESERVATION ORDER.</b>
For WNE	By DLP	Date	Scale 1:500		

Vale Royal District Planning Department

Chief Planning Officer  
R.W. Garrett,  
Dip.T.P.(Dunelm)(M.A.T.P.I.)  
Over Hall, Winsford  
Cheshire, CW7 1ES