



DO NOT SCALE FROM THIS DRAWING
(except for planning purposes only)
Use written dimensions only, if in doubt ASK
This drawing is protected under the copyright of 3D.G design

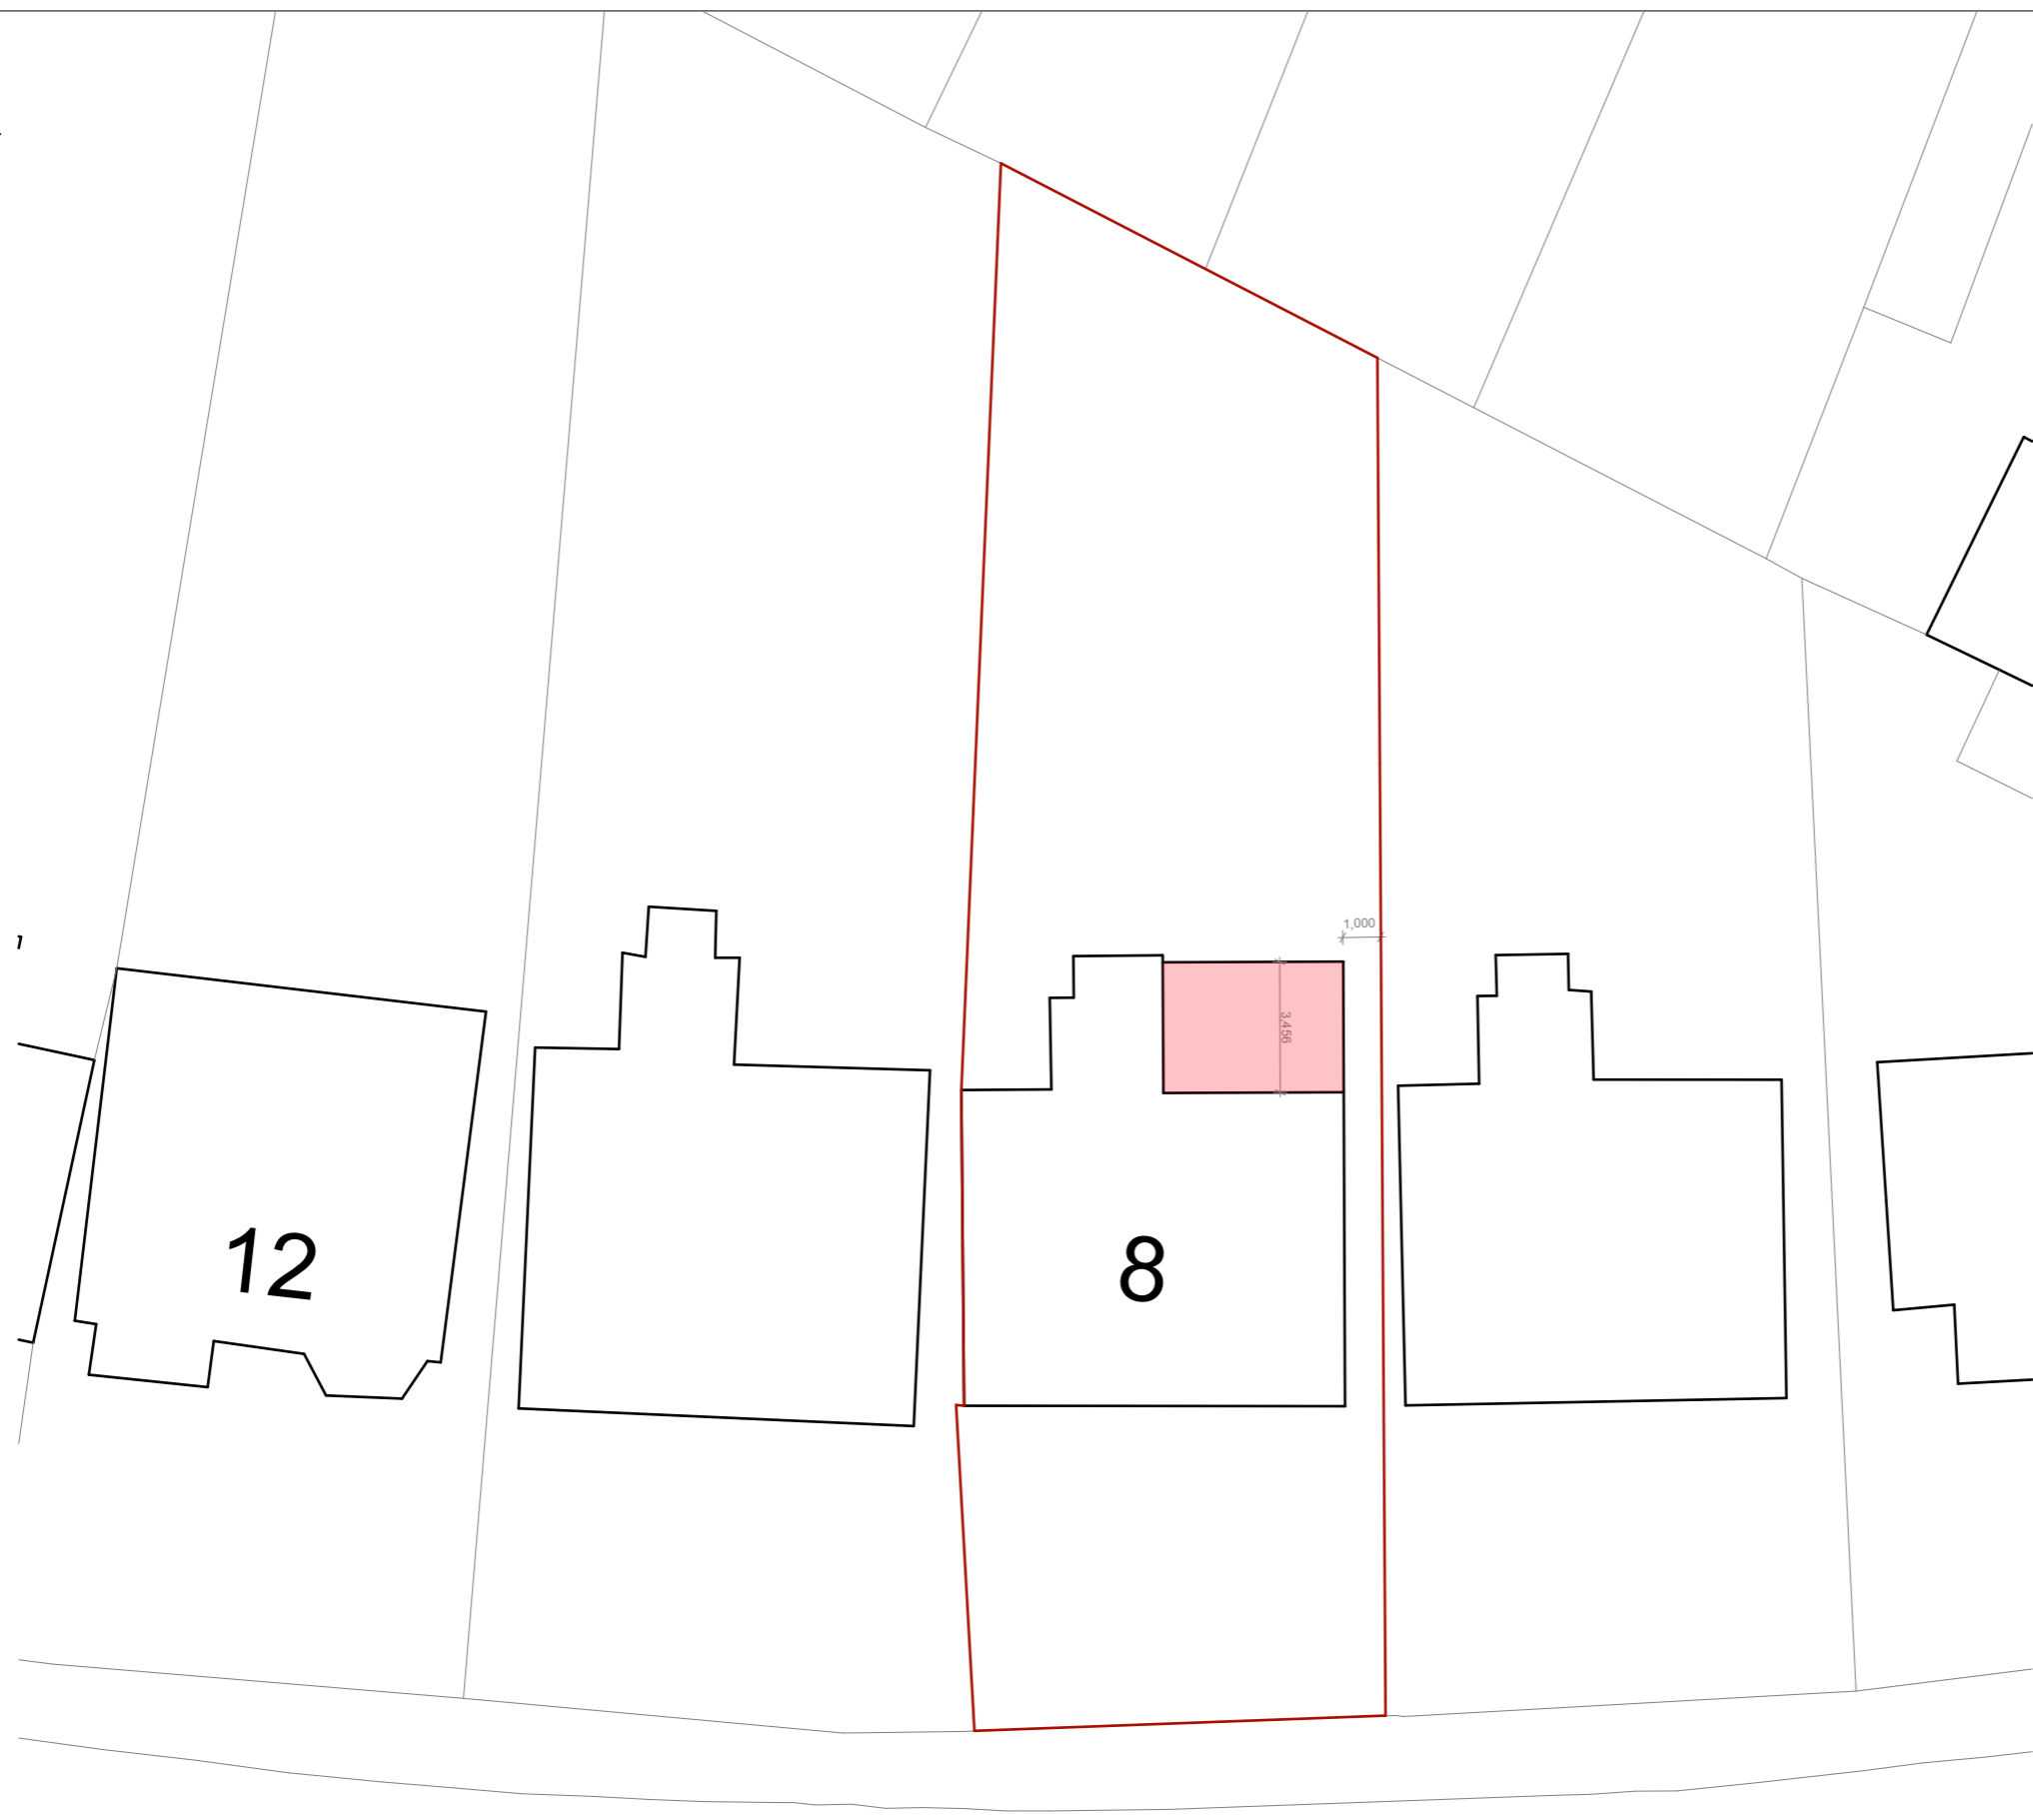

CARLISLE ROAD

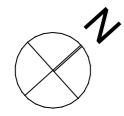

Rev	Description	Date
Project: 8 Carlisle Road, Southport. PR8 4DJ		
Status: Planning Application		
Client: Mr & Mrs Smit		
Drawing Title: Site - Block Plan		
Project No: 010-841		
Drg No: 10	Rev:	3D.G design architectural consultants 13 Leyland House Lancashire Business Park Centurion Way Leyland Lancashire PR26 6TY t: 01772 367 150 e: studio@3dgdesign.co.uk w: www.3dgdesign.co.uk
Scale: 1:200 @ A3		