
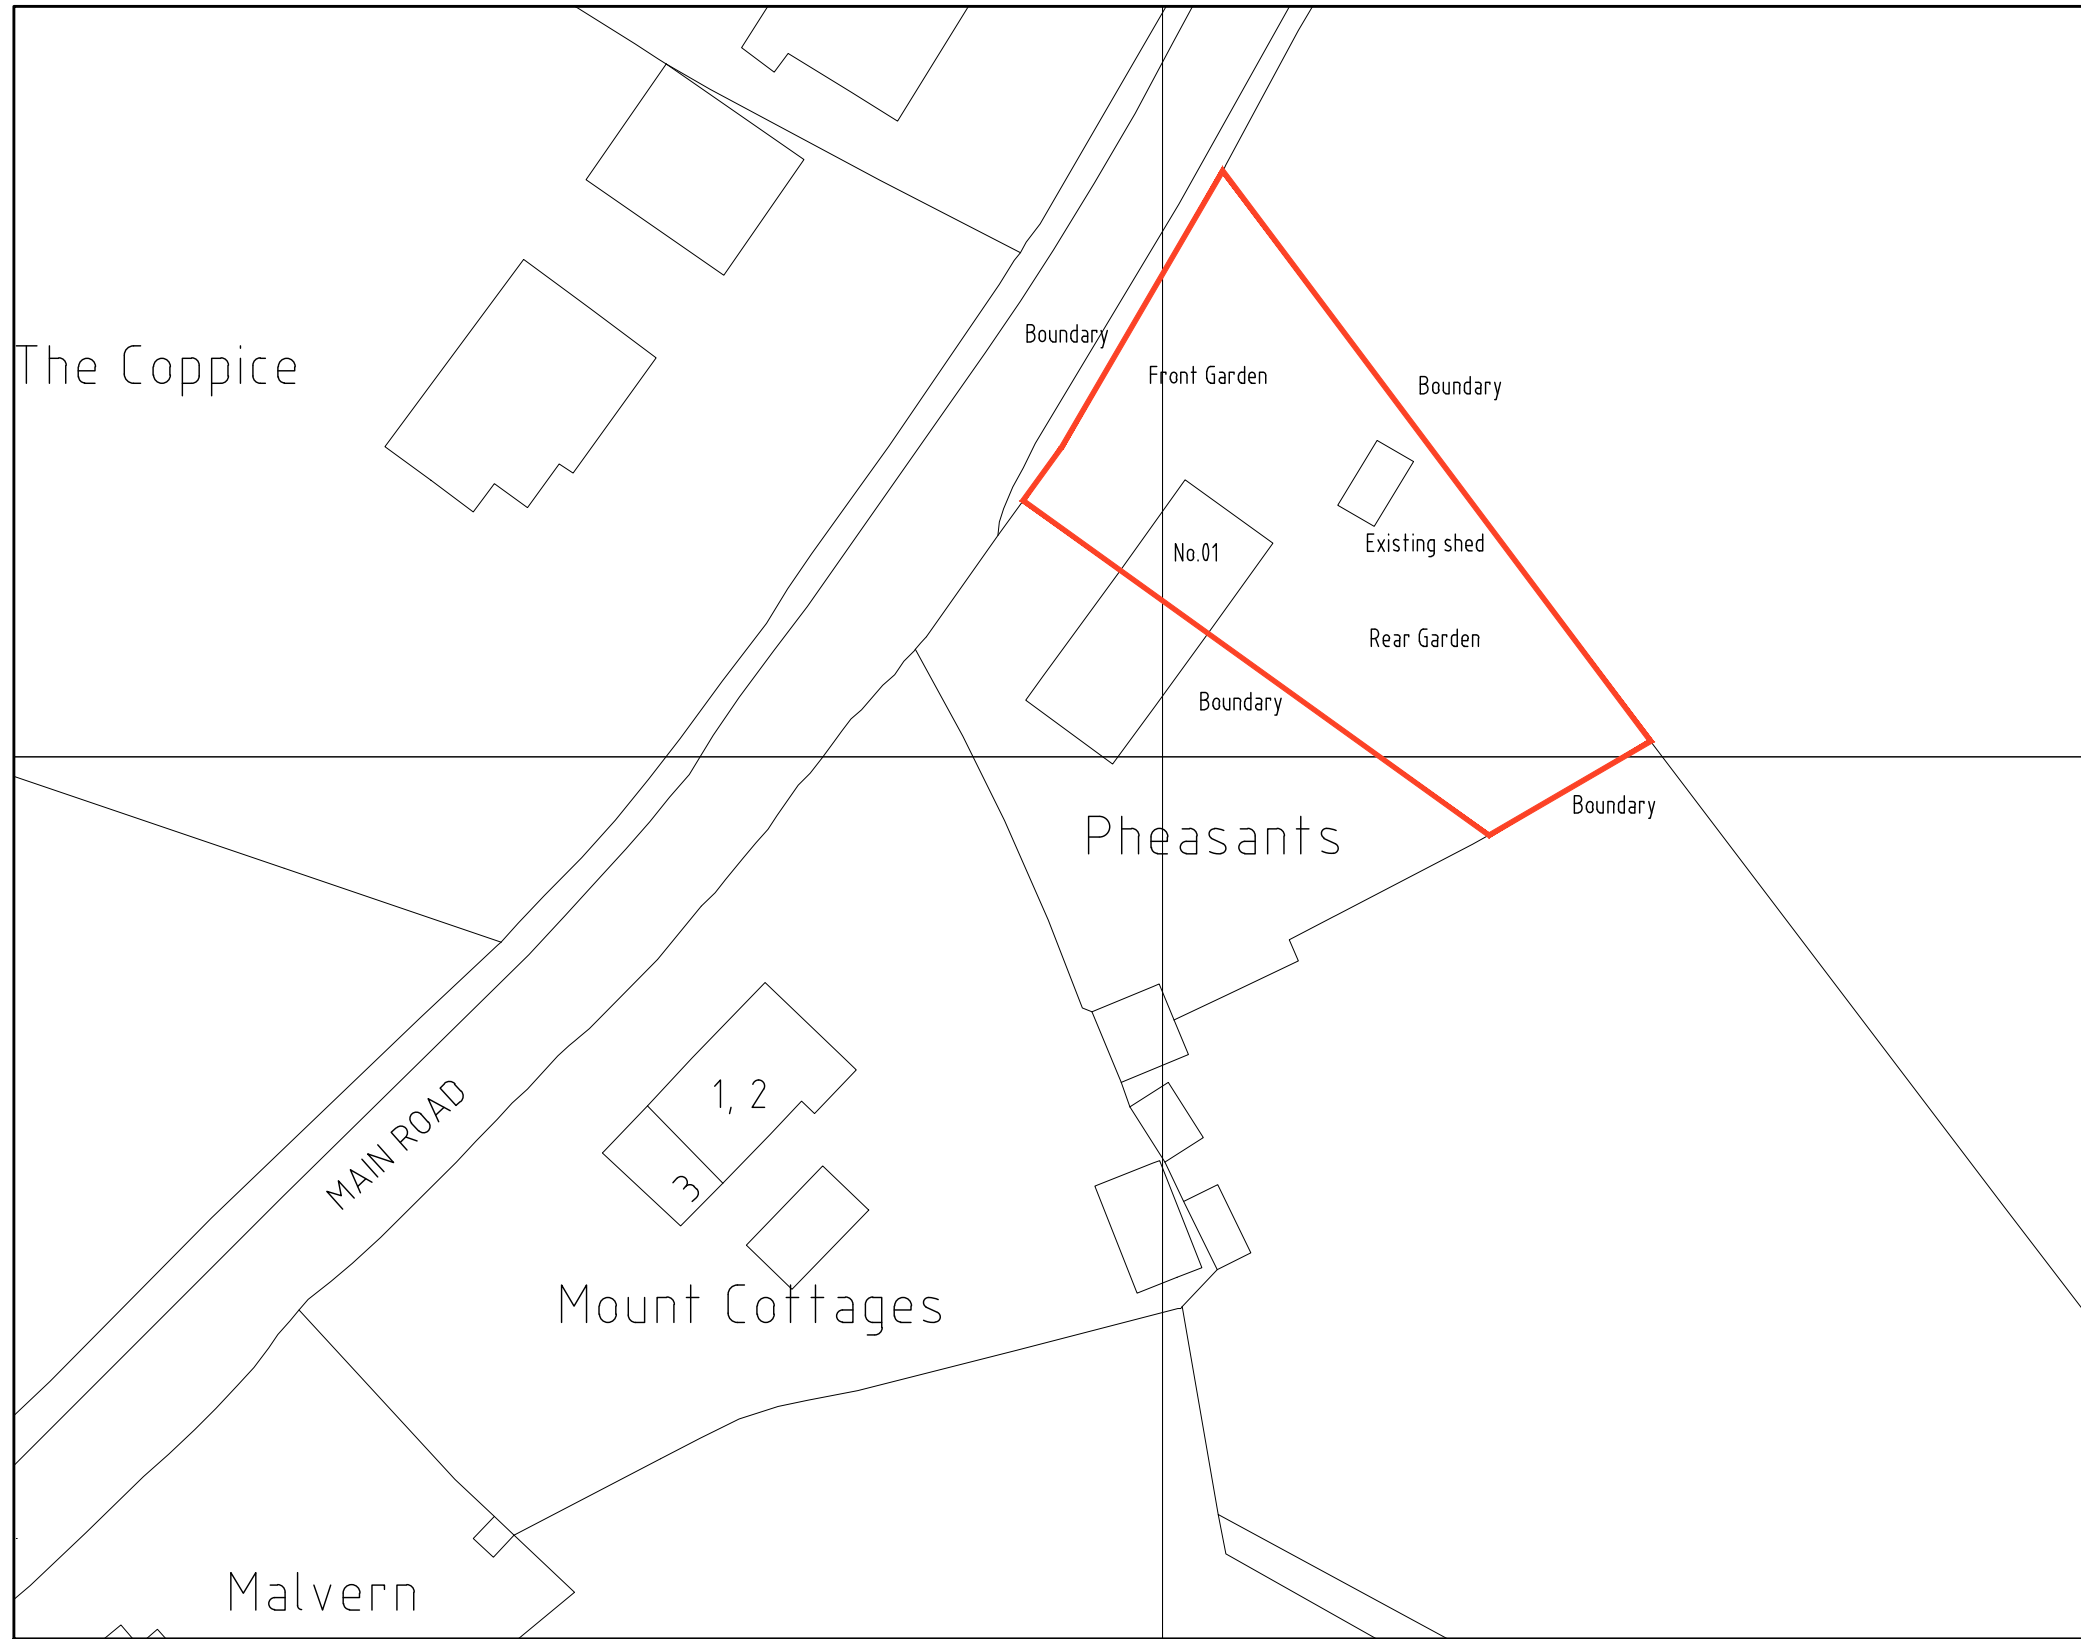
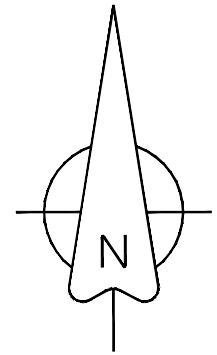


DO NOT SCALE FROM THIS DRAWING  
ALL DIMENSIONS TO BE VERIFIED BY THE CONTRACTOR ON SITE

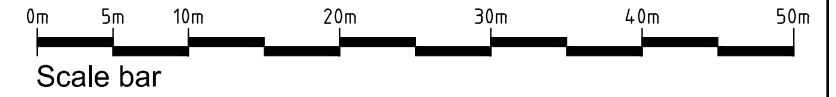

REV	DESCRIPTION	DATE	INIT	CHKD
	STATUS	FOR INFORMATION		

Client  
V Powley

Project  
1 Mount Cottage, The Mount, Main Road,  
Sevenoaks, Kent. TN14 7NU

Title  
Existing Block Plan

Scale 1:500@A3      Date 19.04.23      Drawn N/A      Checked N/A

Project No: 2023-069      Drawing No. 006      Revision ~