

For construction purposes do not scale from this drawing
Use figured dimensions only
If in doubt ask


All dimensions to be checked on site

Work to be carried out in accordance with by-laws and regulations of local authorities and statutory undertakers


notes

KEY

Application Boundary (0.7 Ha)

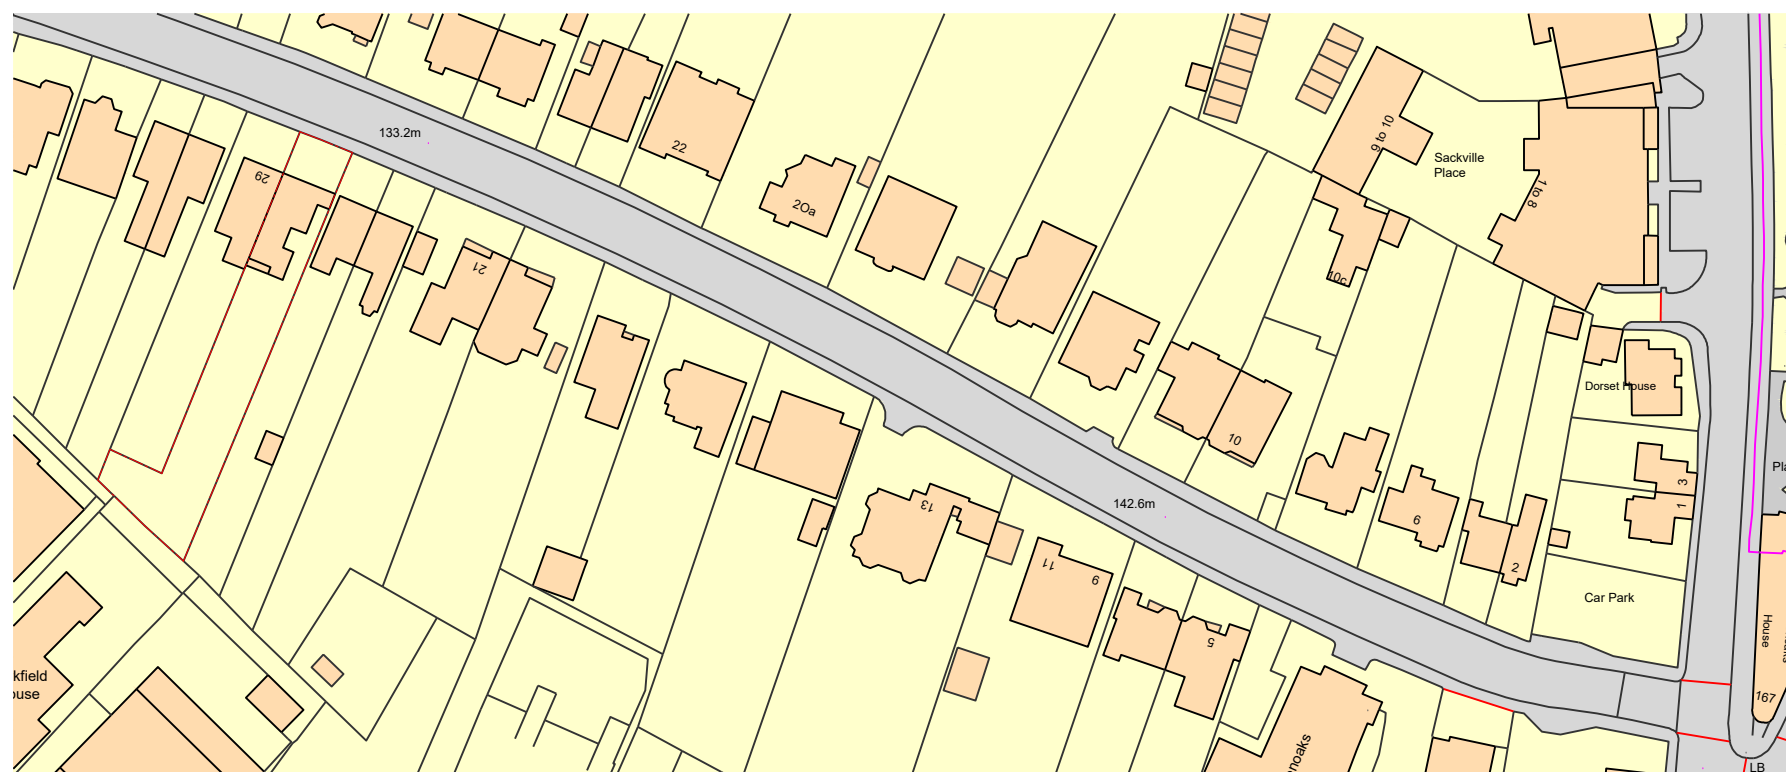

Ordnance Survey, (c) Crown Copyright 2023. All rights reserved. Licence number 100022432

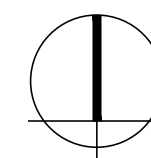

FOR INFORMATION

REV	DESCRIPTION	DR / CH	DATE
	27 The Drive		
	Sevenoaks, TN13 3AD		
	Site Location Plan		

27 The Drive
Sevenoaks, TN13 3AD

Site Location Plan

Scale @ A3	1:1250
Created	November 2023
Drawn by:	MW
Checked by:	SM
Purpose of Issue	FOR INFORMATION

1

PLAN

Site Location Plan

SCALE 1: 1250

OPEN architecture

OPEN architecture	Architecture
	Building Surveying
	Project Management
	Interior Design

Anton House	www.openarc.co.uk
South Park	T +44 01732 779580
Sevenoaks / Kent / TN13 1EB	F +44 01732 741316

Job Reference	Drawing Number	Rev
23128	E001	-

23128 E001 -