



Proposed Development at  
Knox Church  
Arbroath

for Mr Aretz

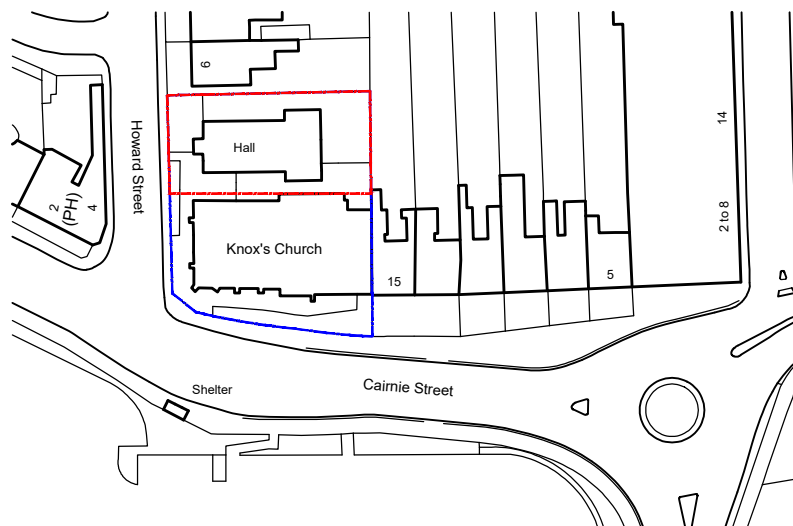

Ordnance Survey, (c) Crown Copyright 2020. All rights reserved. Licence number 100022432

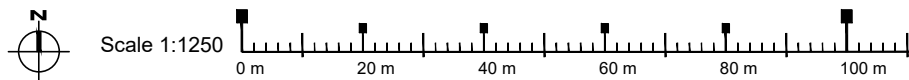

THIS DRAWING IS COPYRIGHT OF  
VOIGT ARCHITECTS LIMITED  
FOR CONSTRUCTION PURPOSES DO NOT SCALE THIS DRAWING  
ALL DIMENSIONS AND LEVELS TO BE CHECKED ON SITE  
DISCREPANCIES TO BE REPORTED TO  
VOIGT ARCHITECTS LIMITED BEFORE PROCEEDING  
IF IN ANY DOUBT ABOUT INFORMATION ON THIS DRAWING,  
CONTACT VOIGT ARCHITECTS LIMITED

Location Plan

SCALE: 1:1250 @ A4 DATE: August 2020  
CAD FILE: DRAWN BY: LP

STATUS: 4093/LP/01 Ver 1 DWG NO