

**NOTES**

- 1 THIS DRAWING IS THE COPYRIGHT OF THE ARCHITECT AND MAY NOT BE REPRODUCED WITHOUT LICENCE.
- 2 DO NOT SCALE OFF THIS DRAWING FOR CONSTRUCTION PURPOSES.
- 3 ALL DIMENSIONS AND LEVELS ARE TO BE CHECKED ON SITE BY THE CONTRACTOR BEFORE COMMENCEMENT OF WORK AND ANY DISCREPANCIES REPORTED TO THE ARCHITECT.
- 4 NO RESPONSIBILITY CAN BE ACCEPTED FOR ERRORS ARISING ON SITE DUE TO UNAUTHORISED VARIATIONS FROM THE ARCHITECTS DRAWINGS.
- 5 DRAWINGS ISSUED ELECTRONICALLY MAY LOSE SOME DETAIL.

NOTES:  
This drawings contains the following model files:  
XXX-PBW-XX-XX-M3-A-0001-Name [S1] [P1]

**AMENDMENTS**

| Rev. No | Revision Description                       | Rev. Date | Issued by |
|---------|--|-----------|-----------|
| 1       | First Issue                                | 06.10.22  | BB        |
| 2       | Layout revision following client comment   | 20.09.23  | CR        |
| 3       | Amendment to layout as per client comments | 16.10.23  | CR        |
| 4       | Pre-Application Submission                 | 29.11.23  | CR        |

**POYNTON BRADBURY WYNTER COLE**  
Architects Ltd  
ATLANTIC STUDIO, TRELYON AVENUE,  
ST. IVES, CORNWALL, TR26 2AD  
Tel. 01736 792000  
E-Mail: architects@pbwc.co.uk  
www.pbwc.co.uk



Project Number: **3811**  
Project Name: **TTD Town Quay Harbour Office**  
**Truro Harbour**

Title  
**Proposed GA First Floor Plan**


Project  
**3811 - PBWC - 02 - 01 - DR - A - 2204**

Purpose of Issue Status Revision  
**PRE APPLICATION P1**

Scale  
**1 : 50@A1**

|                    |                   |                  |
|--------------------|-------------------|------------------|
| Director In Charge | Project Architect | Off. Project No. |
| <b>CT</b>          | <b>BB</b>         | <b>3811</b>      |

1 FF FFL  
1:50

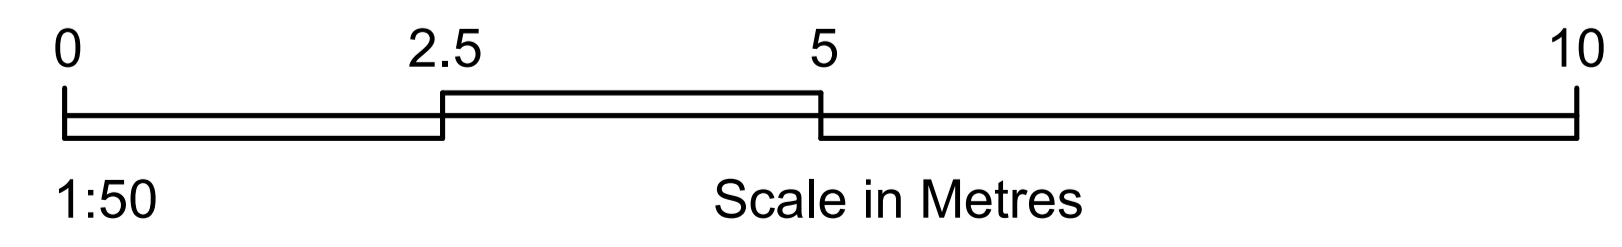

Zone 1

Zone 4