


1 First Floor - Existing
1 : 50

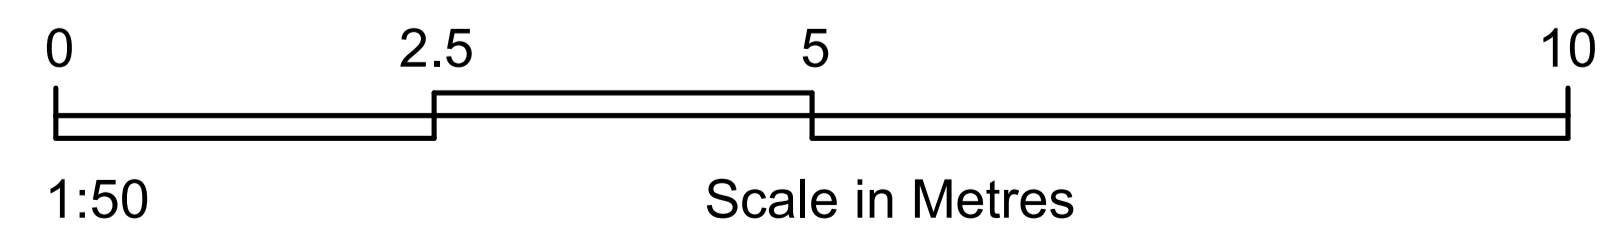

NOTES

- 1 THIS DRAWING IS THE COPYRIGHT OF THE ARCHITECT AND MAY NOT BE REPRODUCED WITHOUT LICENCE.
- 2 DO NOT SCALE OFF THIS DRAWING FOR CONSTRUCTION PURPOSES.
- 3 ALL DIMENSIONS AND LEVELS ARE TO BE CHECKED ON SITE BY THE CONTRACTOR BEFORE COMMENCEMENT OF WORK AND ANY DISCREPANCIES REPORTED TO THE ARCHITECT.
- 4 NO RESPONSIBILITY CAN BE ACCEPTED FOR ERRORS ARISING ON SITE DUE TO UNAUTHORISED VARIATIONS FROM THE ARCHITECTS DRAWINGS.
- 5 DRAWINGS ISSUED ELECTRONICALLY MAY LOSE SOME DETAIL.

NOTES:
This drawings contains the following model files:
XXX-PBW-XX-XX-M3-A-0001-Name [S1] [P1]

AMENDMENTS

| Rev. No | Revision Description | Rev. Date | Issued by |
|---------|----------------------------|-----------|-----------|
| 1 | Pre-Application Submission | 29.11.23 | CR |

POYNTON BRADBURY WYNTER COLE
Architects Ltd
ATLANTIC STUDIO, TRELYON AVENUE,
ST. IVES, CORNWALL, TR26 2AD
Tel. 01736 792000
E-Mail: architects@pbwc.co.uk
www.pbwc.co.uk



Project Number: **3811**
Project Name: **TTD Town Quay Harbour Office**
Truro Harbour

Title
GA First Floor Plans - Existing

Project
3811 - PBWC - XX - 01 - DR - A - 2002

Purpose of Issue Status Revision
PRE APPLICATION S0 P1

Scale
1 : 50@A1

| | | |
|--------------------|-------------------|------------------|
| Director In Charge | Project Architect | Off. Project No. |
| CS | BB | 3811 |