




General
 This Is Not A **Working Drawing** And Has Only Been Prepared To Obtain Local Authority & Building Permission Only.
 This Drawing Is To Be Read In Conjunction With The Structural Engineers Calculation Details. All Workmanship And Materials To Comply With The Current British Standards And Code's Of-practice. All Structural And Carcassing Timber To Be Stress Graded And Tanalised Treated. Contractor Must Check All Dimensions. Only Figured Dimensions Are To Be Worked From.

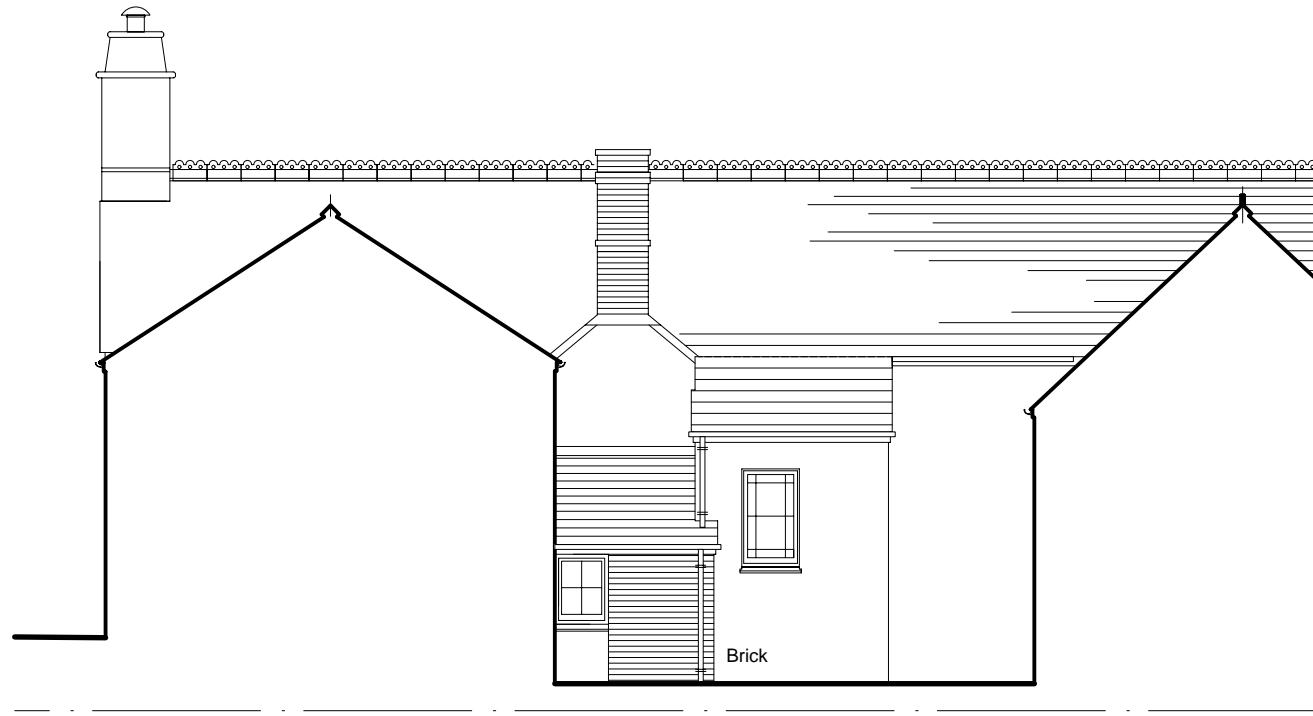


West Courtyard Elevation Scale 1 : 100

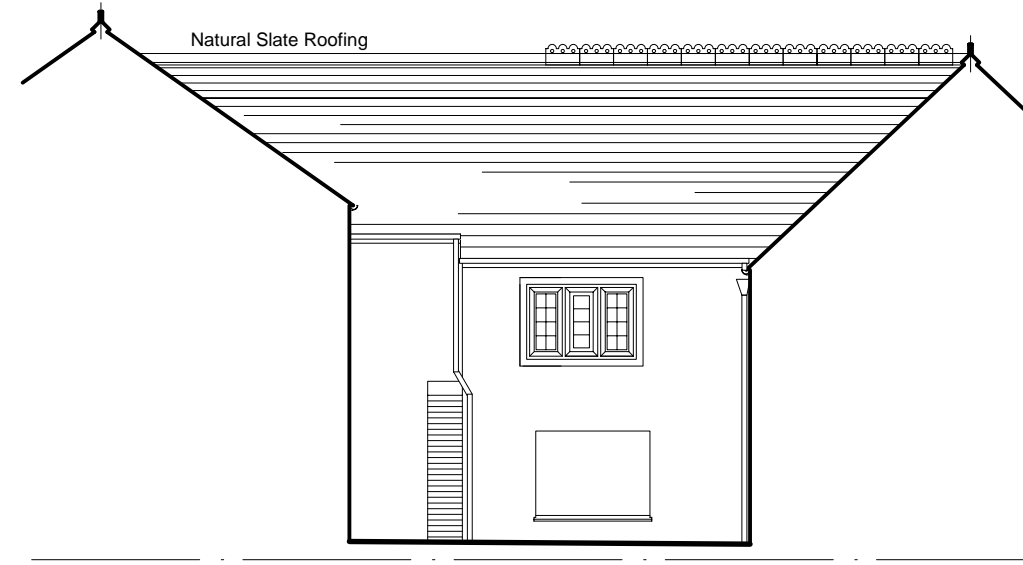

North Courtyard Elevation Scale 1 : 100

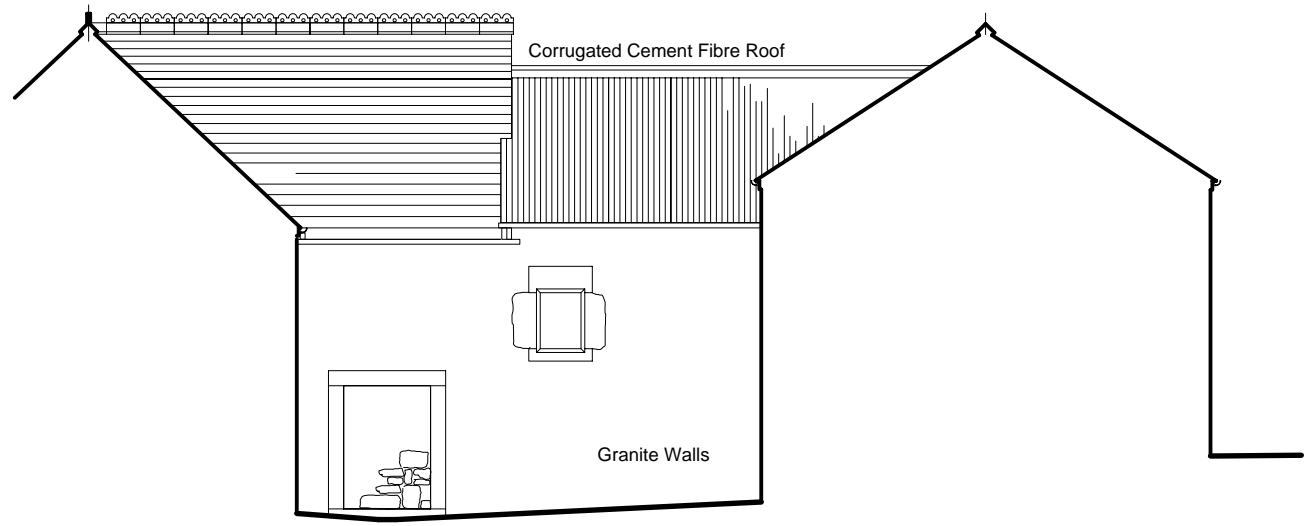

East Courtyard Elevation Scale 1 : 100

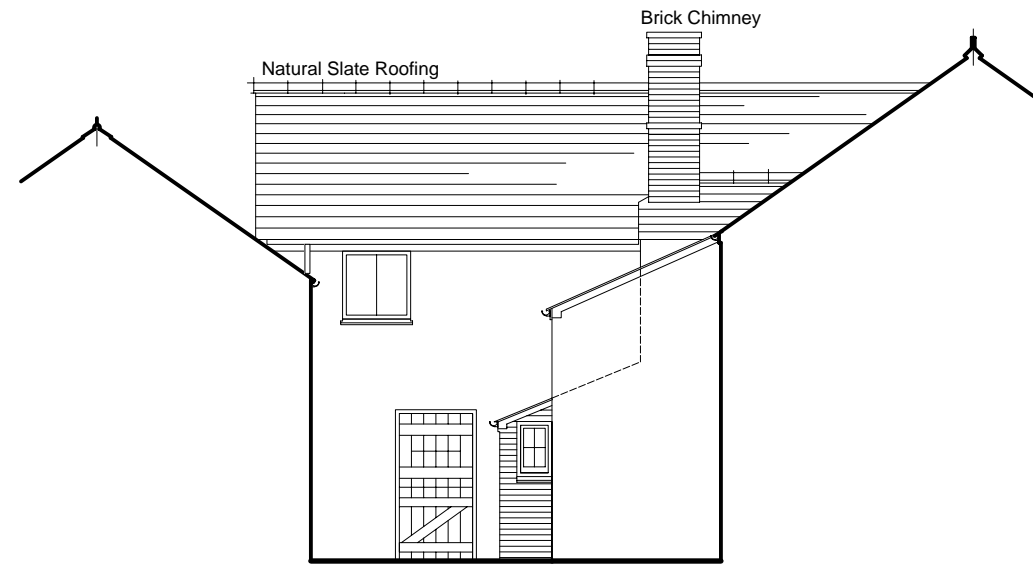

South Courtyard Elevation Scale 1 : 100



Scale 1 : 100

Damion Slater
Architectural Technician

Riverside,
 New Mill,
 Penzance,
 Cornwall, TR20 8UU.

Tel 01736 363828 Mob 07754147722

Job Title
Bolitho Estates
 Kerris Manor Farm,
 Paul,
 Penzance.

SURVEY Elevations
 Listed Buildings

Scale	A3	Date	Drawing No.
1 : 100		20.11.2023	124/03