
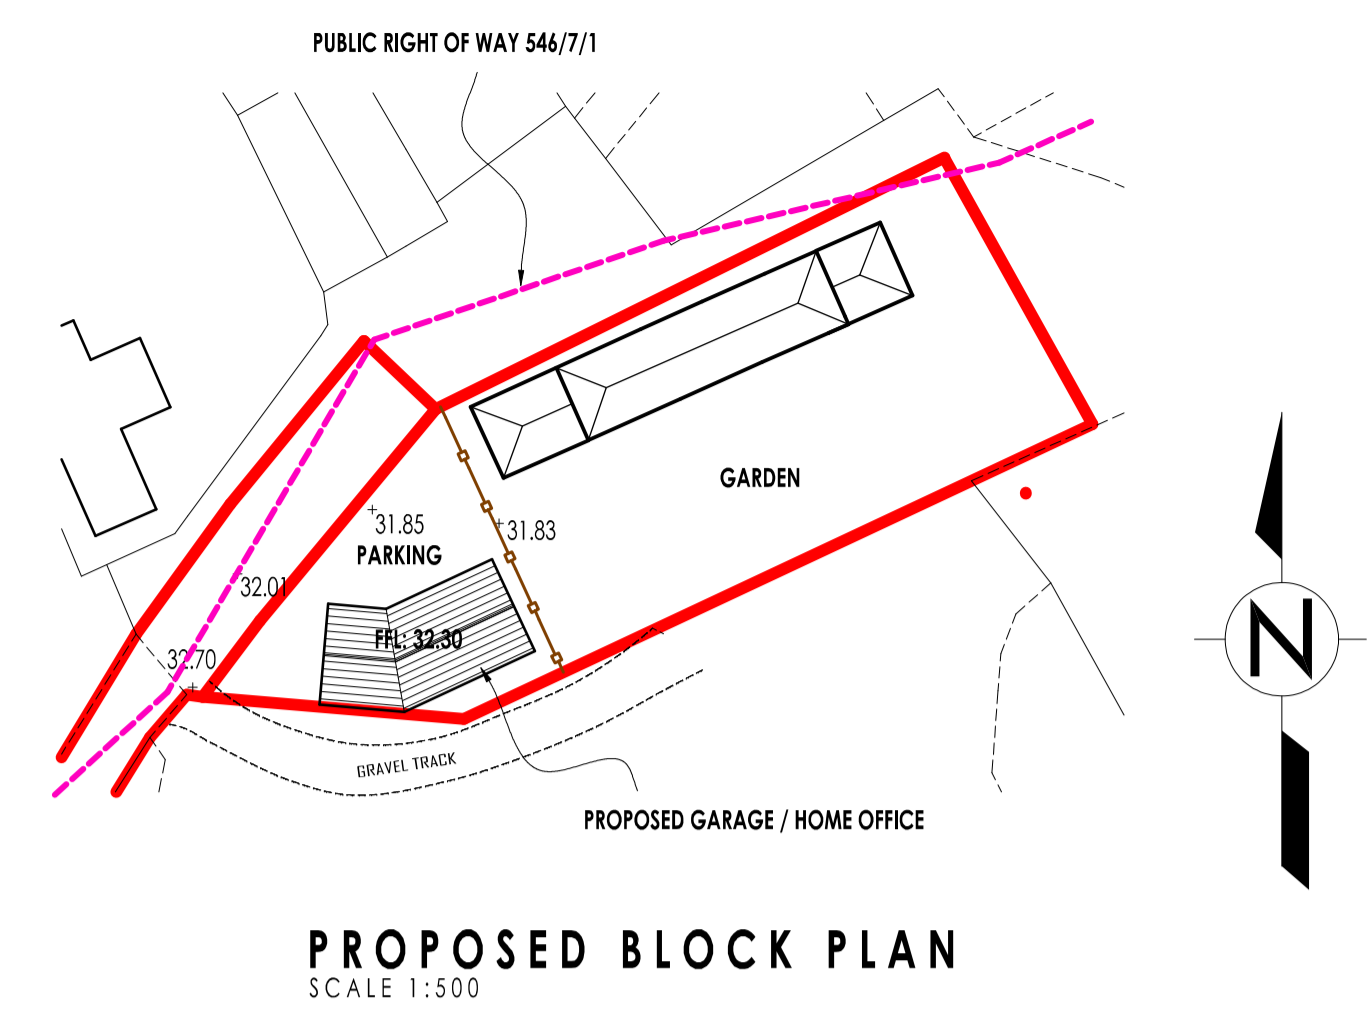


THIS DRAWING IS TO BE READ IN CONJUNCTION WITH DRAWINGS, DETAILS AND SPECIFICATIONS ISSUED FOR CONSTRUCTIONAL PURPOSES.






CONTRACTORS MUST CHECK ALL DIMENSIONS ON SITE. ONLY FIGURED DIMENSIONS ARE TO BE WORKED FROM. DISCREPANCIES ARE TO BE REPORTED IMMEDIATELY.
ALL MATERIALS AND WORKMANSHIP TO COMPLY WITH CURRENT BRITISH STANDARDS AND CODES OF PRACTICE.

Notes:

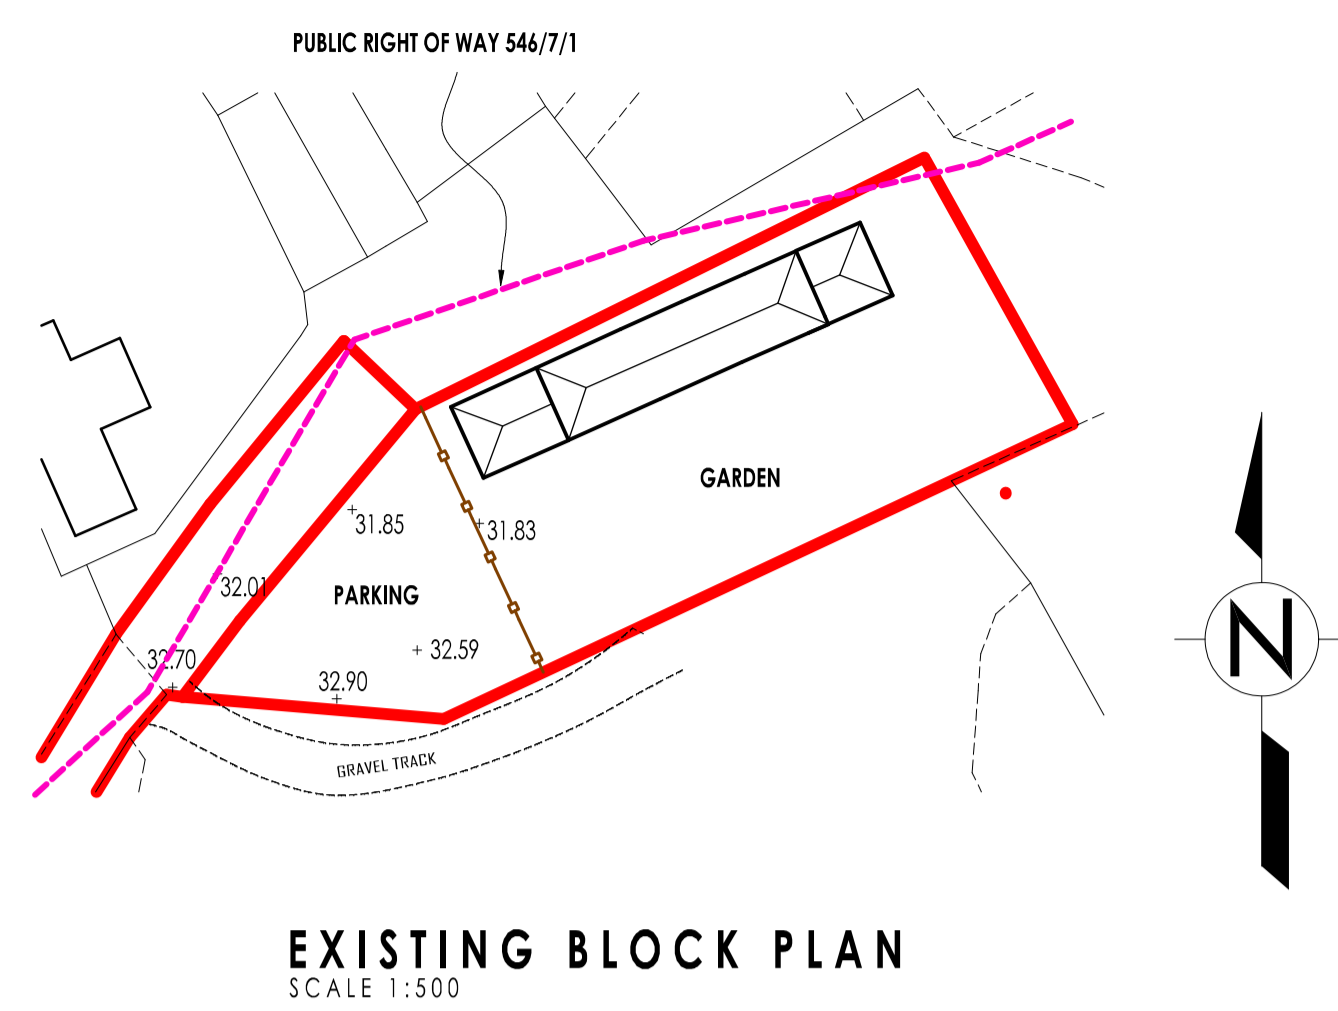

Ordnance Survey (c) Crown Copyright 2023. All rights reserved. Licence number 100022432

SITE LOCATION PLAN
SCALE 1:1250

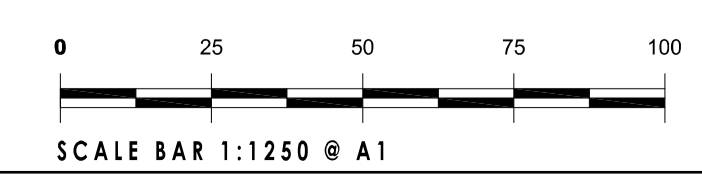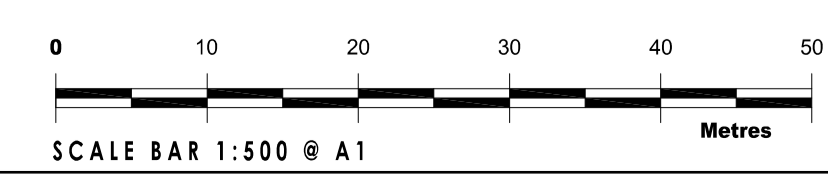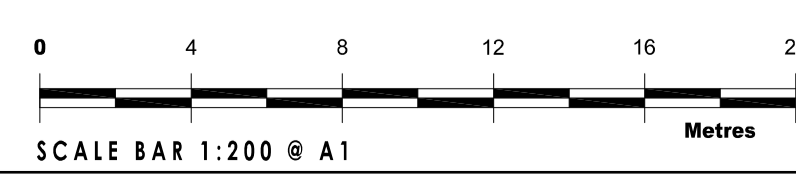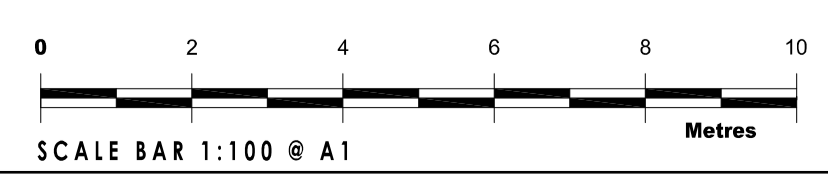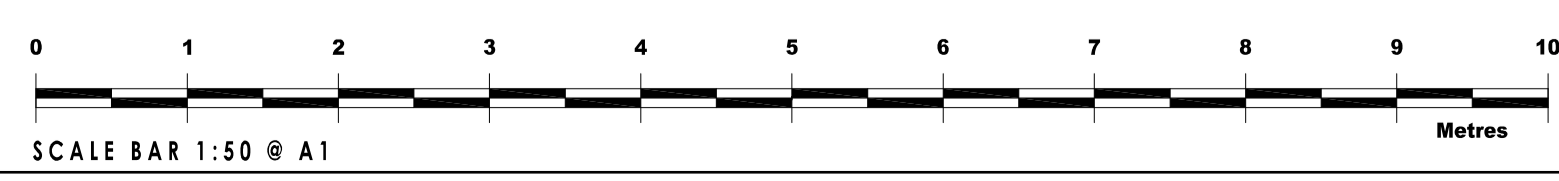

Rev.	Date.	Description

JAMES MORFORD
ARCHITECTURAL SERVICES

9 Heather Meadow
Fraddon
St Columb
Cornwall, TR9 6GA

Mail: plans@jmorford.co.uk
Web: www.jmorford.co.uk
Tel: 01726 862855
Mobile: 07977 510611

EXTENSIONS, LOFT CONVERSIONS, NEW BUILD, LISTED BUILDINGS, COMMERCIAL

PROJECT:
HILL VIEW
SMEATHERS FARM
CHAPEL AMBLE
WADEBRIDGE
PL27 6ET

CLIENT:
MR & MRS D. HAWKEY

DRAWING:
SITE LOCATION & BLOCK PLANS

SCALE: AS SHOWN @ A1	DRAWN BY: J. E. MORFORD
DATE: DEC. 2023	DRAWING NO.: 2302-02

© THIS DRAWING IS THE COPYRIGHT OF J. E. MORFORD LIMITED