




1:200

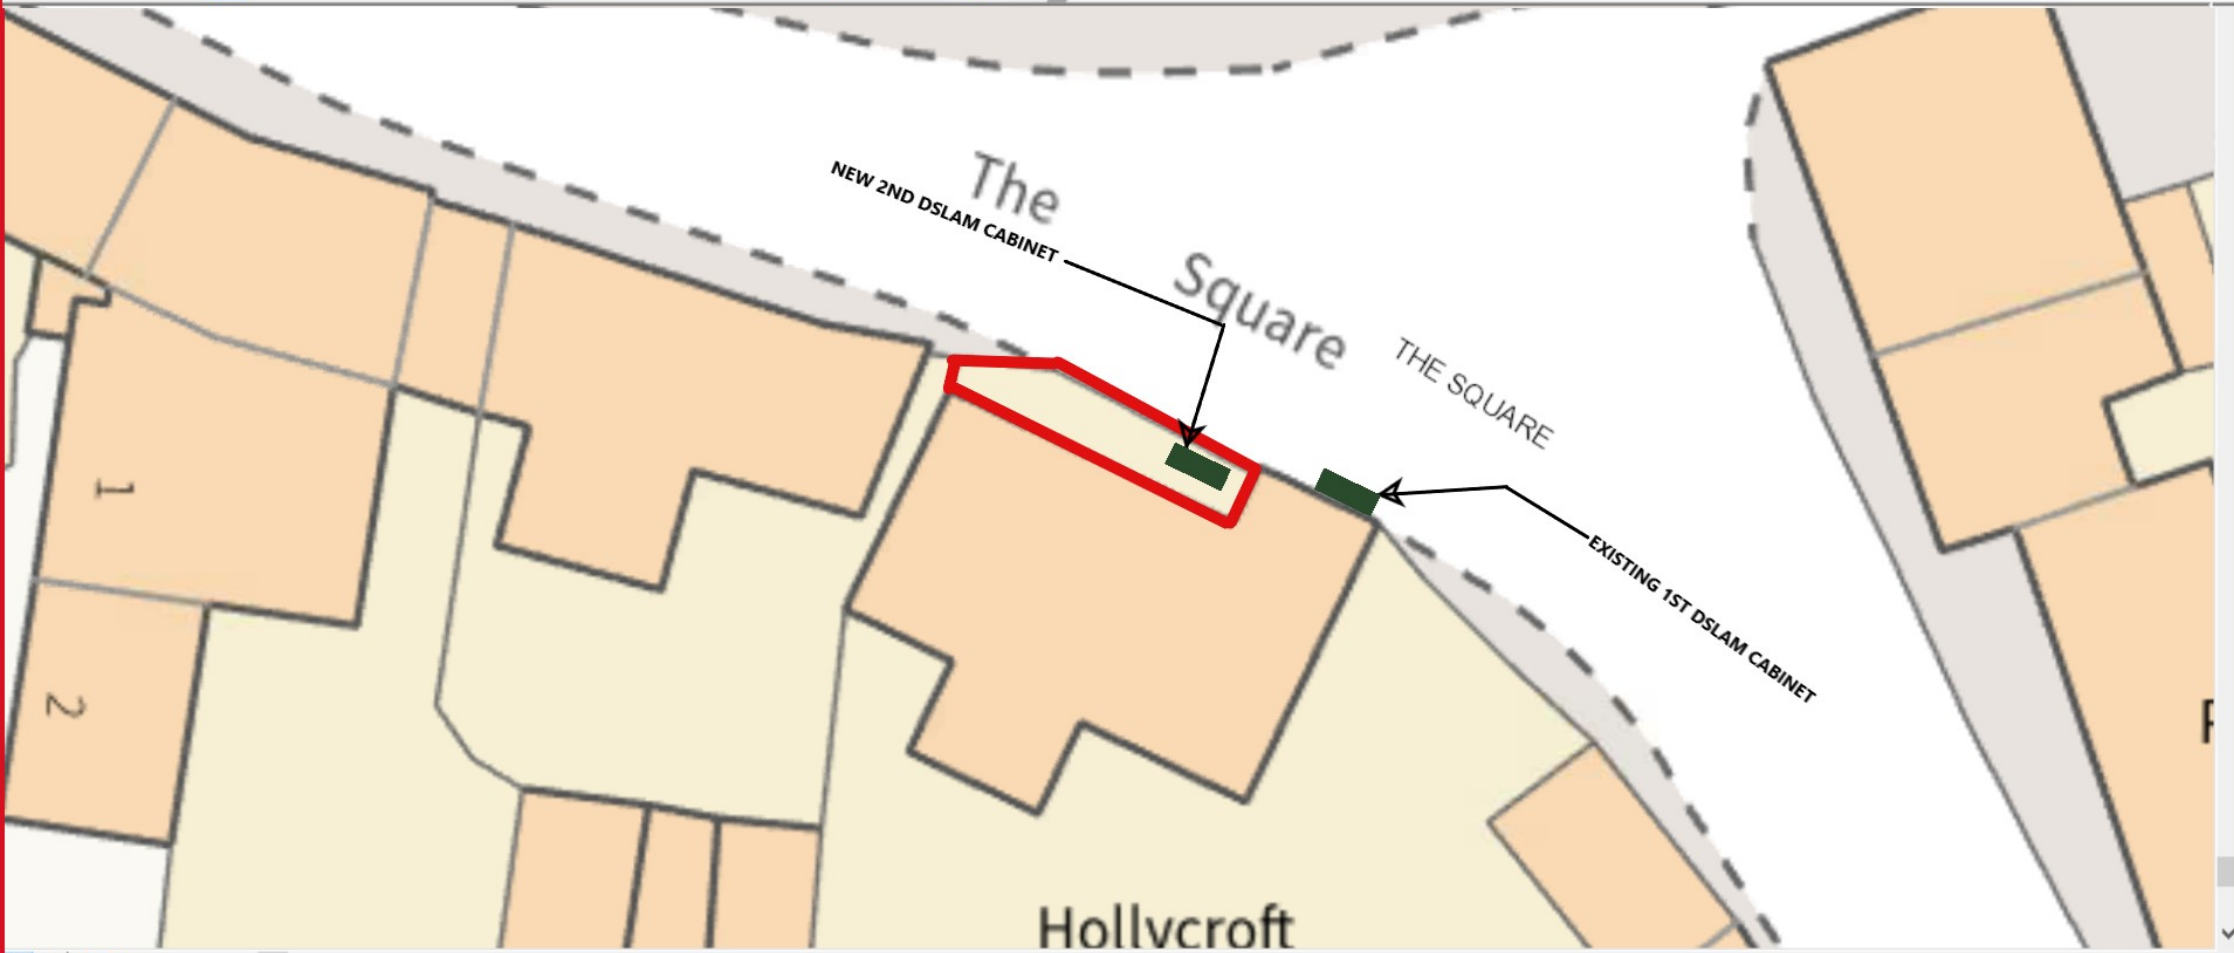

NEW 2ND DSLAM CABINET

The Square

THE SQUARE

EXISTING 1ST DSLAM CABINET

Hollycroft



282810.564 102448.117 Meters