


Cable Containment Route Legend	
—	DC Containment Route - External
—	DC Containment Route - Internal
—	AC Containment Route - External
—	AC Containment Route - Internal

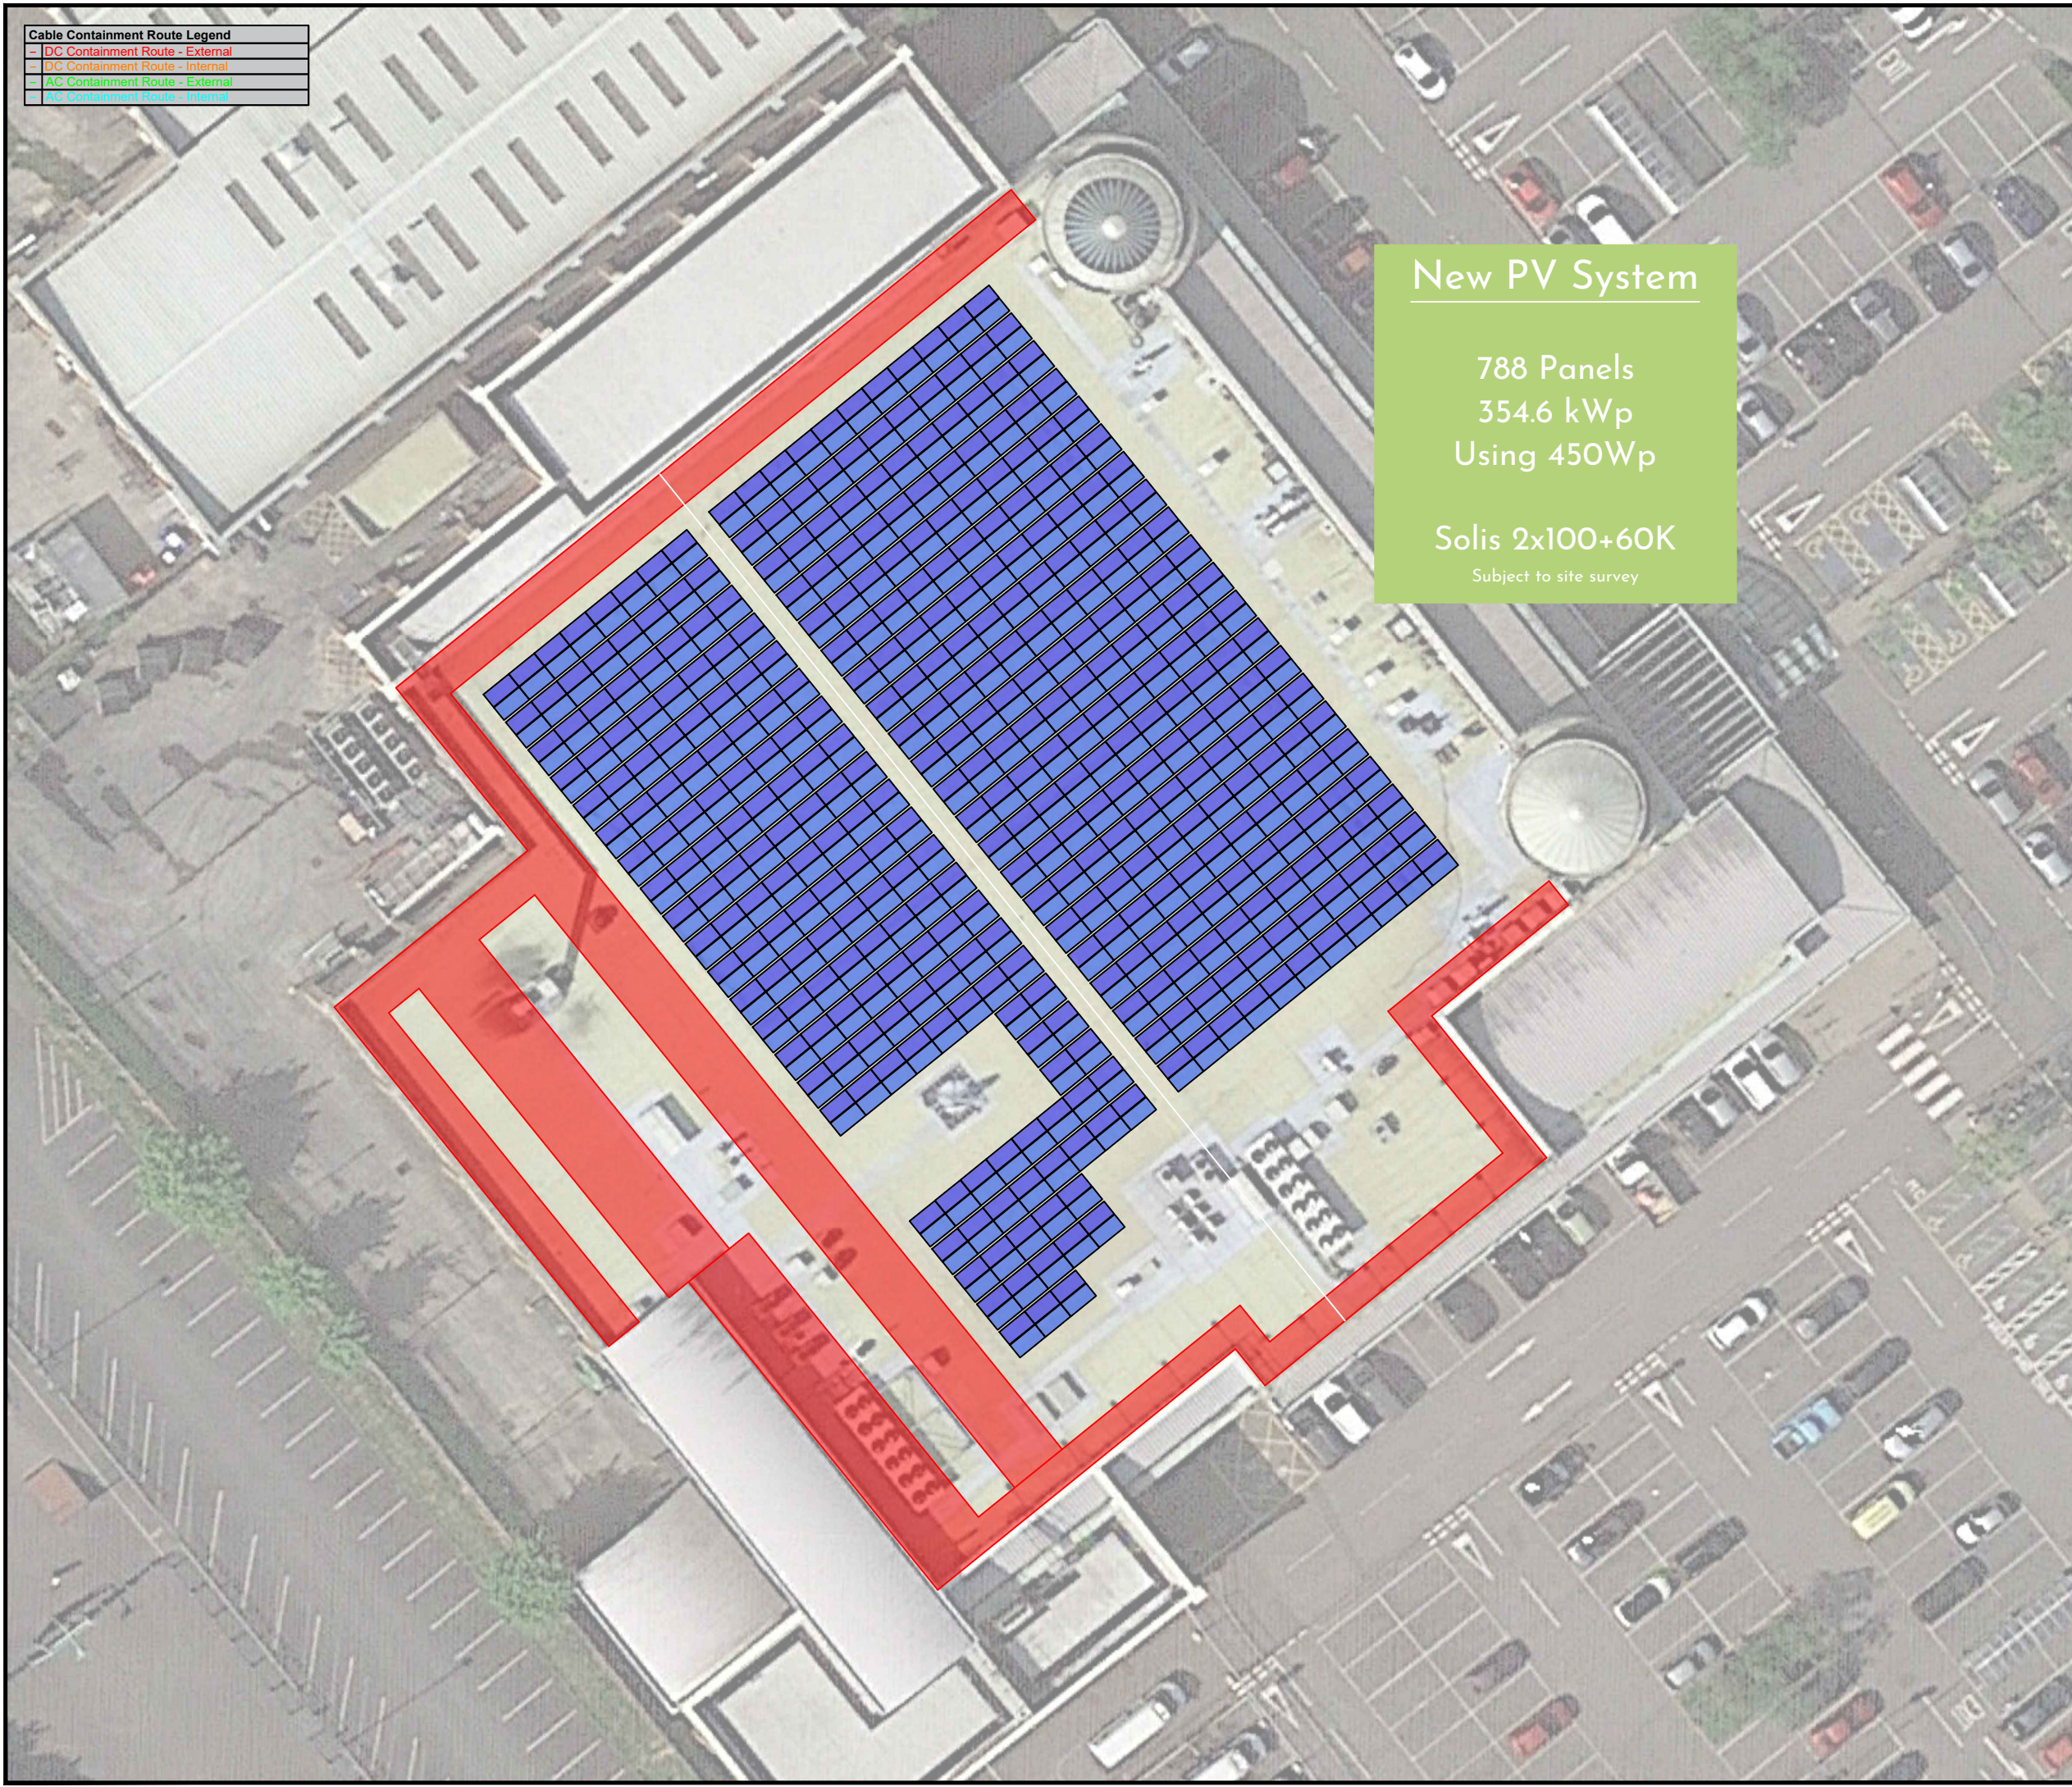

New PV System

788 Panels
 354.6 kWp
 Using 450Wp

Solis 2x100+60K
 Subject to site survey

This drawing may contain Ordnance Survey data © Crown copyright and database right 2011, Royal Mail data © Royal Mail copyright and database right 2011, and National Statistics data © Crown copyright and database right 2011. All rights reserved.

References List - Name, Version & Status:

Notes:

Ver	Date	Description Of Change	Drn	Chk
A	16.09.22	Roof Layout Initial Version	LS	

Key Plan



CUSTOM SOLAR

Custom Solar Ltd
 Sunbeam House
 Broombank Road
 Chesterfield, S41 9QJ

T: 01246 488488
 www.customsolar.co.uk
 info@customsolar.co.uk
 sales@customsolar.co.uk

© Custom Solar Limited

Client Morrisons	CS Project No. 147
---------------------	-----------------------

Title
WMS Weston-Super-Mare

Roof Layout	Scale (A3) 1:400
-------------	---------------------

Drawing Name
WMS W-S-MARE ROOF LAYOUT REV A