


FRONT ELEVATION

O/A 10 METERS


BUILDING CLAD WITH VERTICAL BOARDING TO MATCH EXISTING STUDIO

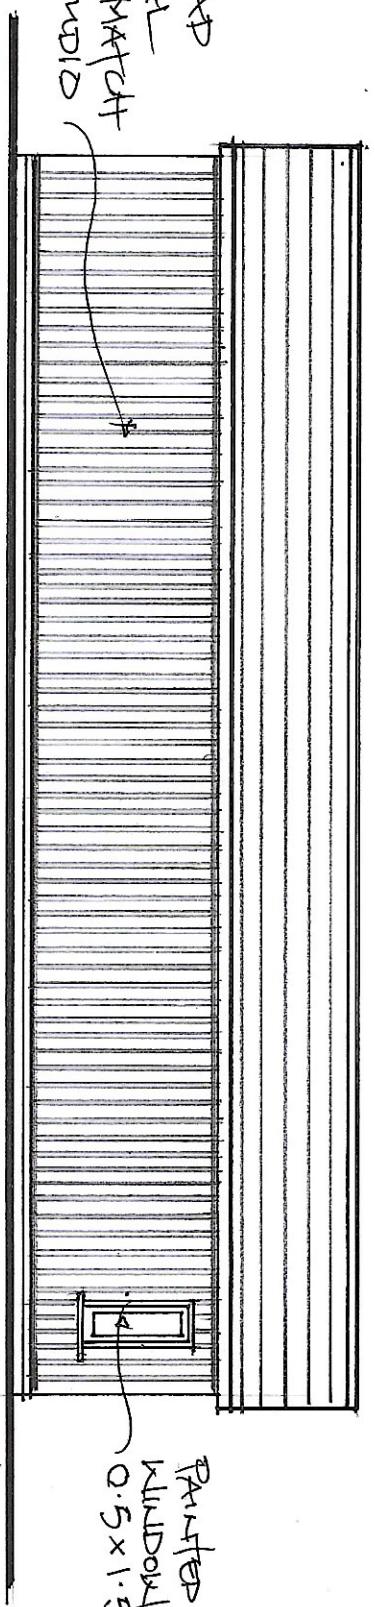

REAR ELEVATION

PAINTED TIMBER WINDOW TO BE 0.5 x 1.5 M

N.B. VERTICAL DIMENSIONS TAKEN FROM D.P.C. NOMINALLY 150MM ABOVE GROUND LEVEL.

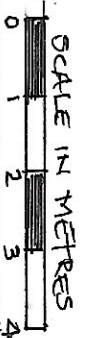

4
 PROPOSED GARAGE / STUDIO AT THE LONG HOUSE, JOBBES GREEN, CBS 9THX ELEVATIONS 1:100.