
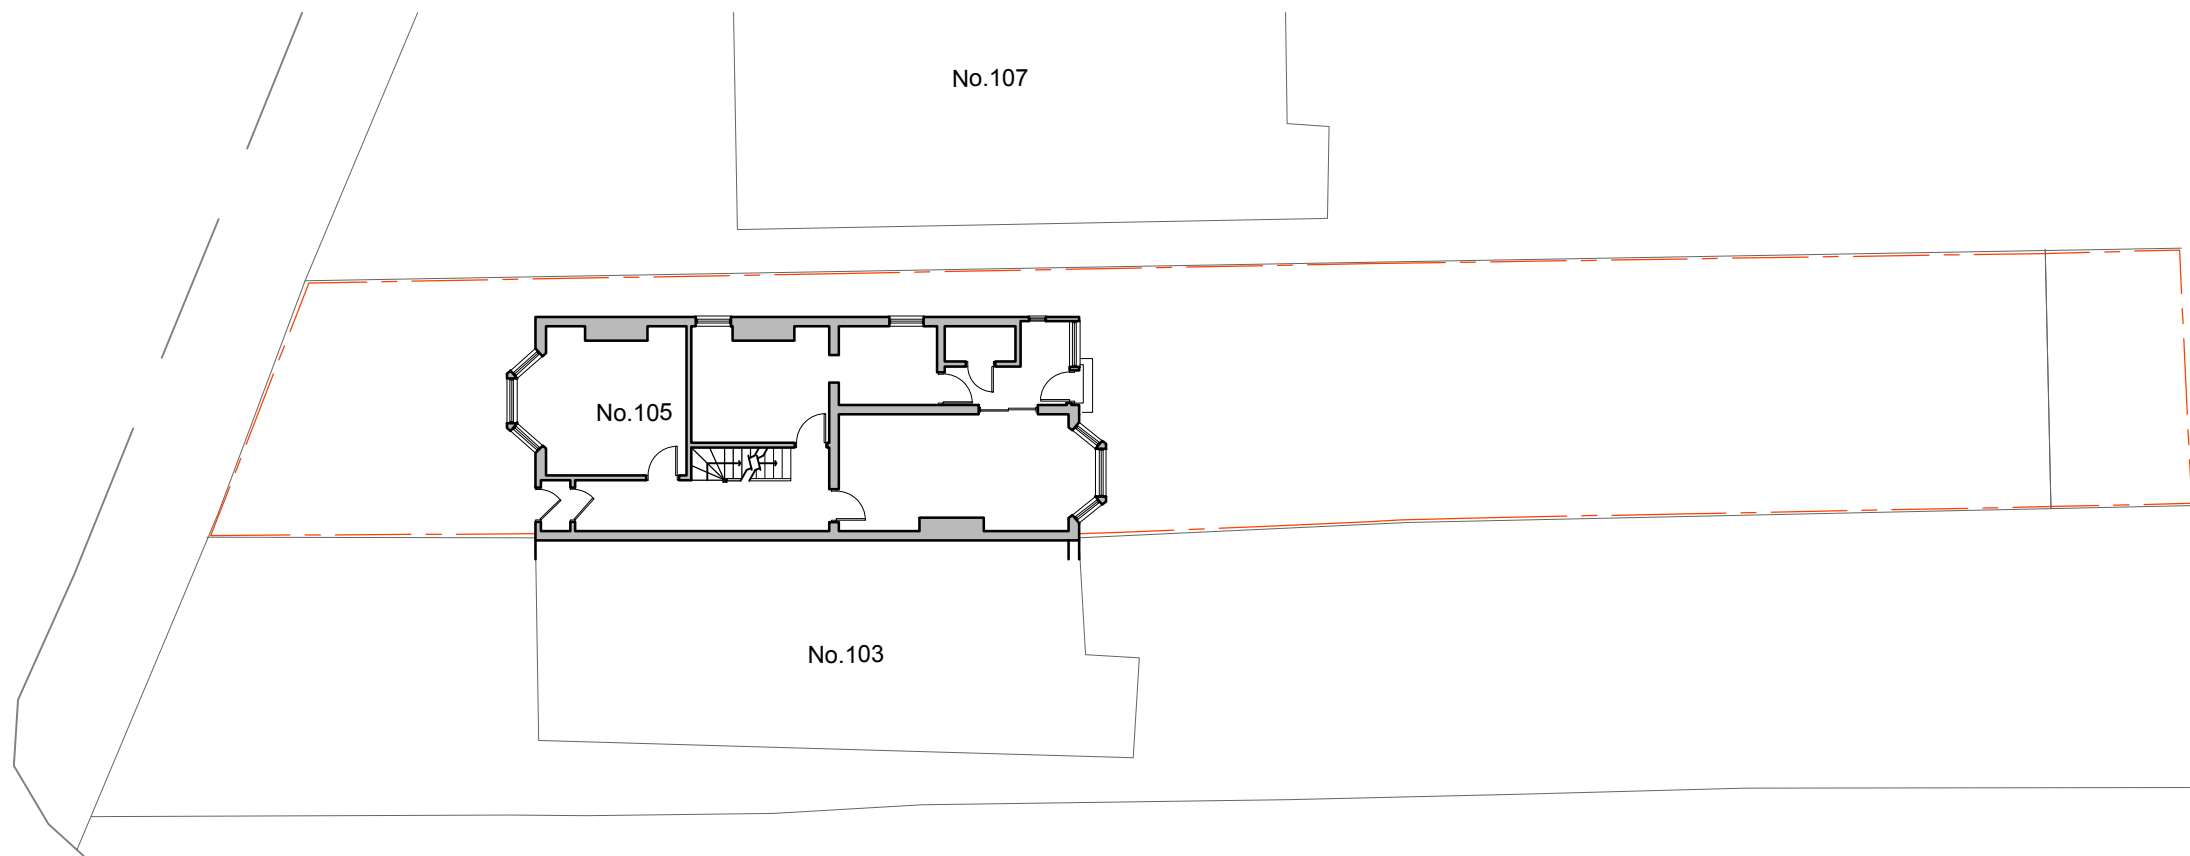


**Notes**


All dimensions to be checked by the Contractor before construction proceeds.

This drawing is the copyright of IntelliArch Limited and shall not be anyway used or reproduced without their prior written consent.

rev.	date.	dwn.
------	-------	------

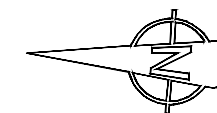

**Existing Block Plan**

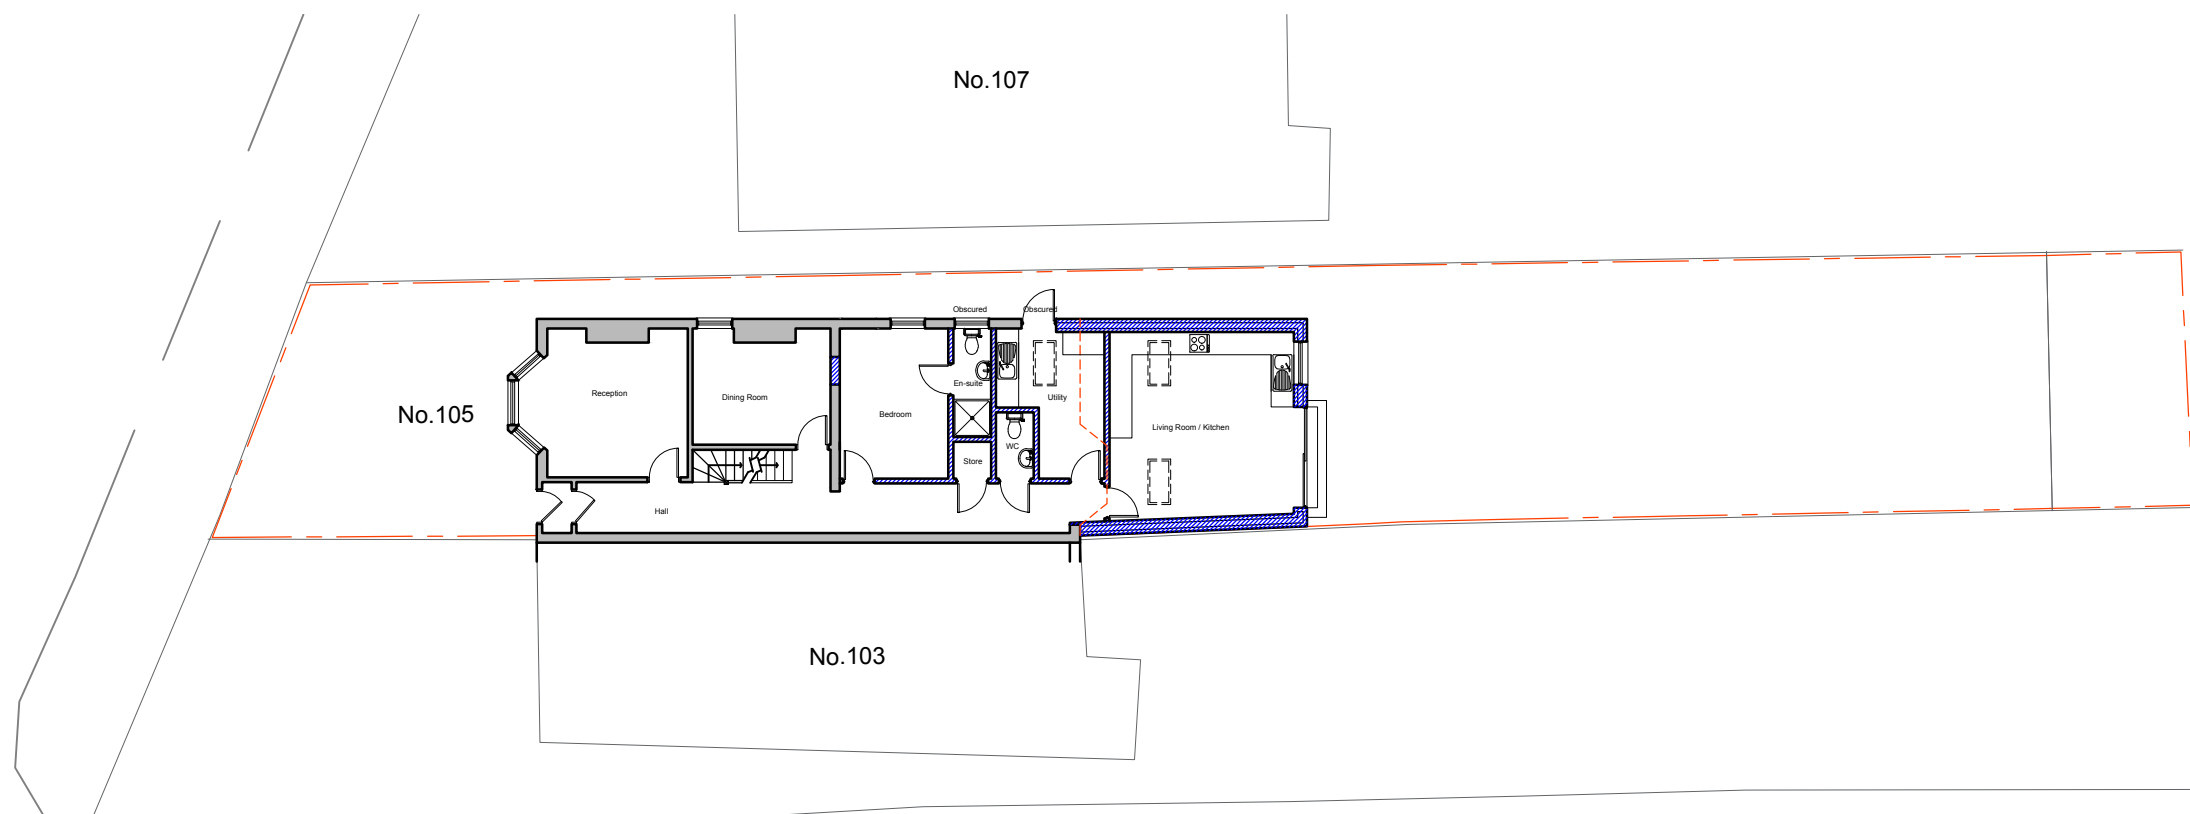

**Proposed Block Plan**

	<b>Full site boundaries (364m<sup>2</sup>)</b>
	<b>Proposed new walls</b>
	<b>Existing walls</b>
	<b>Walls to be removed</b>

**FOR APPROVAL**

**IntelliArch Ltd**



Intelligent Architecture and Surveying  
52 Southbury Road, Enfield EN1 1YB  
T: 0204 537 37 11 M: 07956 296 076  
E: info@i-arch.co.uk W: www.i-arch.co.uk

project  
105 Southbury Road  
Enfield EN1 1PL

title  
Existing & Proposed Block Plan

scale  
1:200 @ A3

dwn  
MA

date  
18th January 2024

chk

drg no.  
**1538-100**

rev  
A