


GENERAL NOTES:

ALL WORK WHETHER SPECIFIED OR IMPLIED TO BE CARRIED OUT IN ACCORDANCE WITH BUILDING REGULATIONS, BRITISH STANDARDS, CODES OF PRACTICE AND ACCEPTED BUILDING PRACTICE.

THIS DRAWING MAY BE SCALED FOR LOCAL AUTHORITY PURPOSES ONLY. FOR WORKING DRAWINGS USE SPECIFIED DIMENSIONS WHERE GIVEN - MEASURE AND CHECK ON SITE PRIOR TO ORDERING OF MATERIALS AND COMMENCEMENT OF WORKS.

THIS LAYOUT AND DESIGN IS COPYRIGHT AND CANNOT BE COPIED OR REPRODUCED WITHOUT PRIOR CONSENT, IN WRITING, FROM THE DESIGNER.

DRAWING TO BE READ IN CONJUNCTION WITH ADDITIONAL DRAWINGS AND ANY STRUCTURAL ENGINEERS INSTRUCTIONS AND DETAILING.

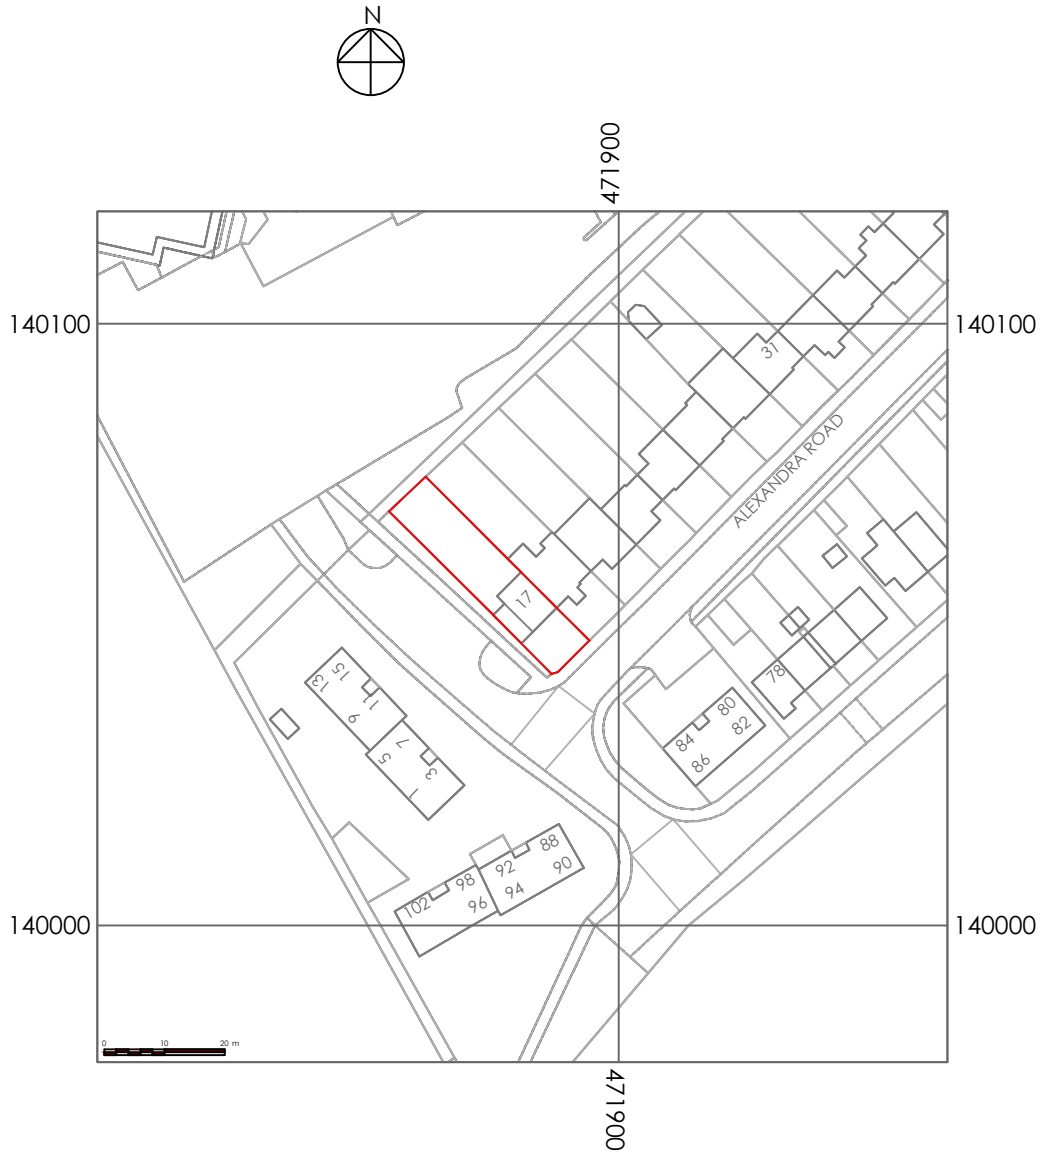

© Crown Copyright and database rights 2022 OS 100047474

A	EDIT	00/00/00	COMMENT BOX
Rev	Name	Date	COMMENT BOX



ghd partnership Ltd
 chartered surveyors & architectural consultants

4 Bursledon Heights
 Bursledon
 Hampshire
 SO51 8DB
 Tel: 023 8064 4668
www.ghdpartnership.co.uk

Client Name Miss Lilah Fry 17 Alexandra Road, Alton	Date May 22	Project No 557
	Drawn by RK	Scale 1:1250
Drawing Title New accessible bedroom & utility Location Plan	Checked by HJN	Drawing No D02