
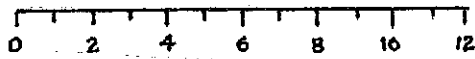


**PROPOSED ONE BEDROOM BUNGALOW AT No 26 DOWNHOUSE ROAD**

**SITE DETAILS**

**SCALE 1CM = 2 METRES**

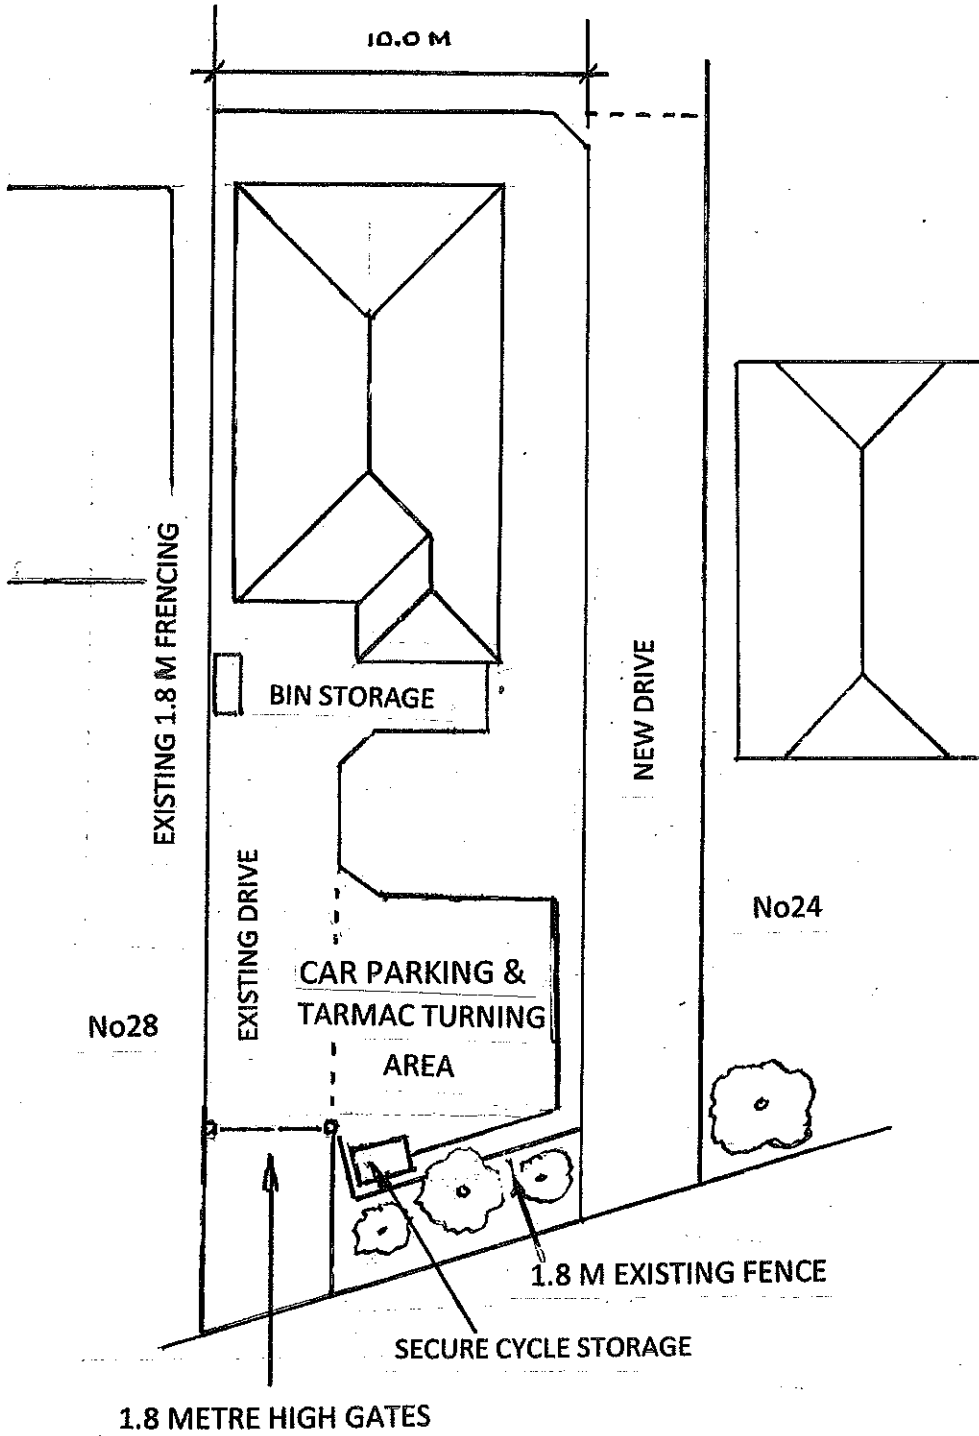

**SCALE 1CM = 2 METRES**

**1:200**

EHDPLAN REC

22 JAN 2024