


PROPOSED ONE BEDROOM BUNGALOW AT No 26 DOWNHOUSE ROAD

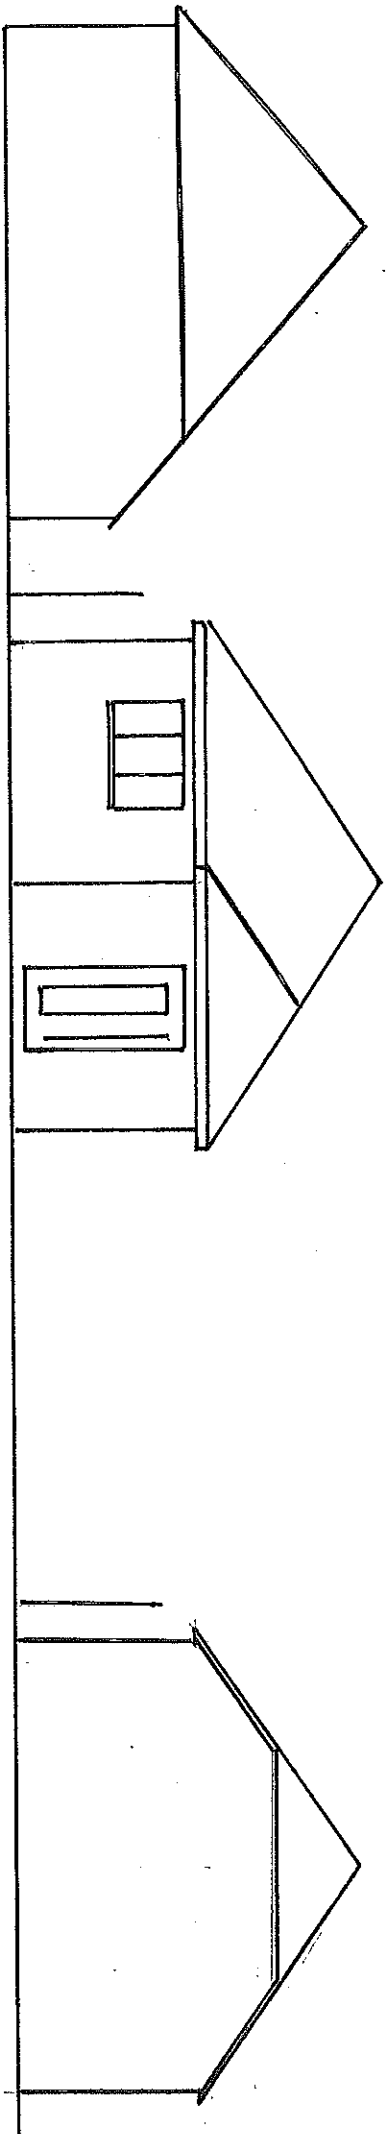

No 28 GARAGE

PROPOSED BUNGALOW

No 24 GARAGE

STREET SCENE WITHOUT FENCES, GATES AND LANDSCAPING

Scale 1cm = 1 metre

1 : 100



EHDOPLAN REC

22 JAN 2024