


Proposed new detached 'Eco' bungalow at 26 Downhouse Road,

Catherington PO8 0TX

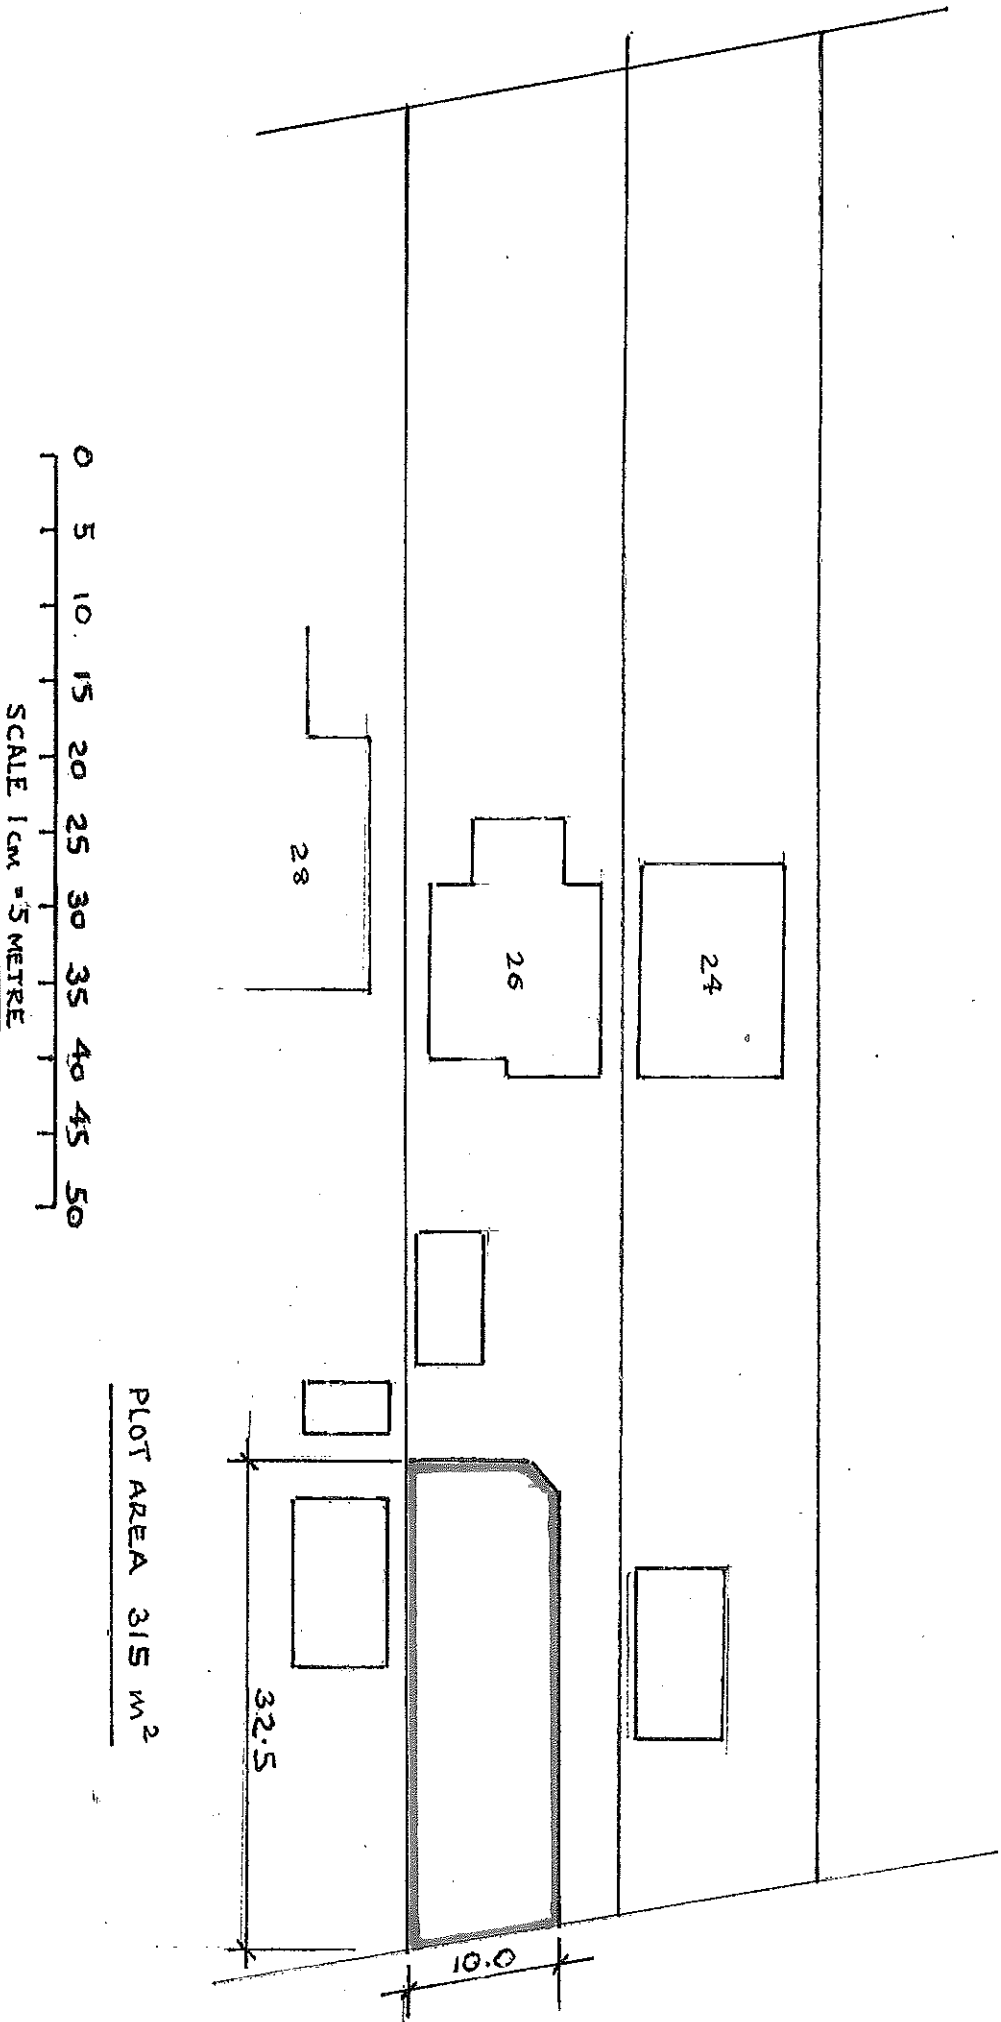

PLOT AREA 315 m²

EHDOPLAN REC

22 JAN 2024

1:500

SCALE 1CM = 5 METRE

