



©Crown Copyright and database rights 2023 OS Licence no. AC0000849896

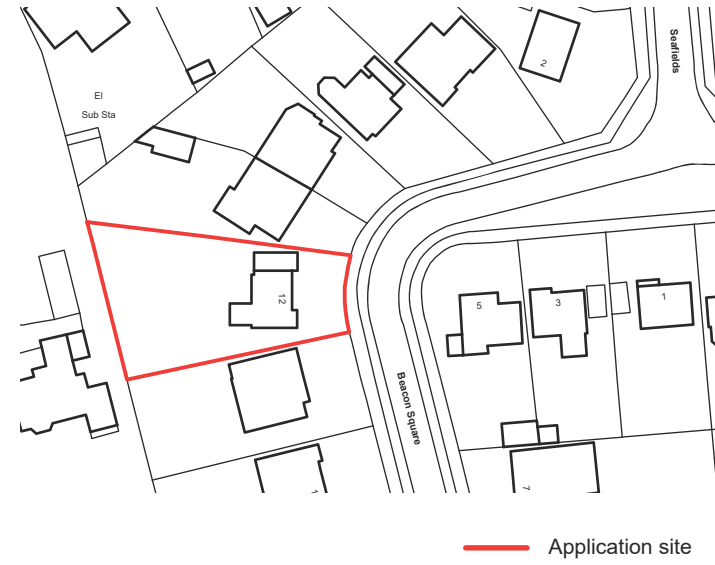

Location plan

Scale 1:1250

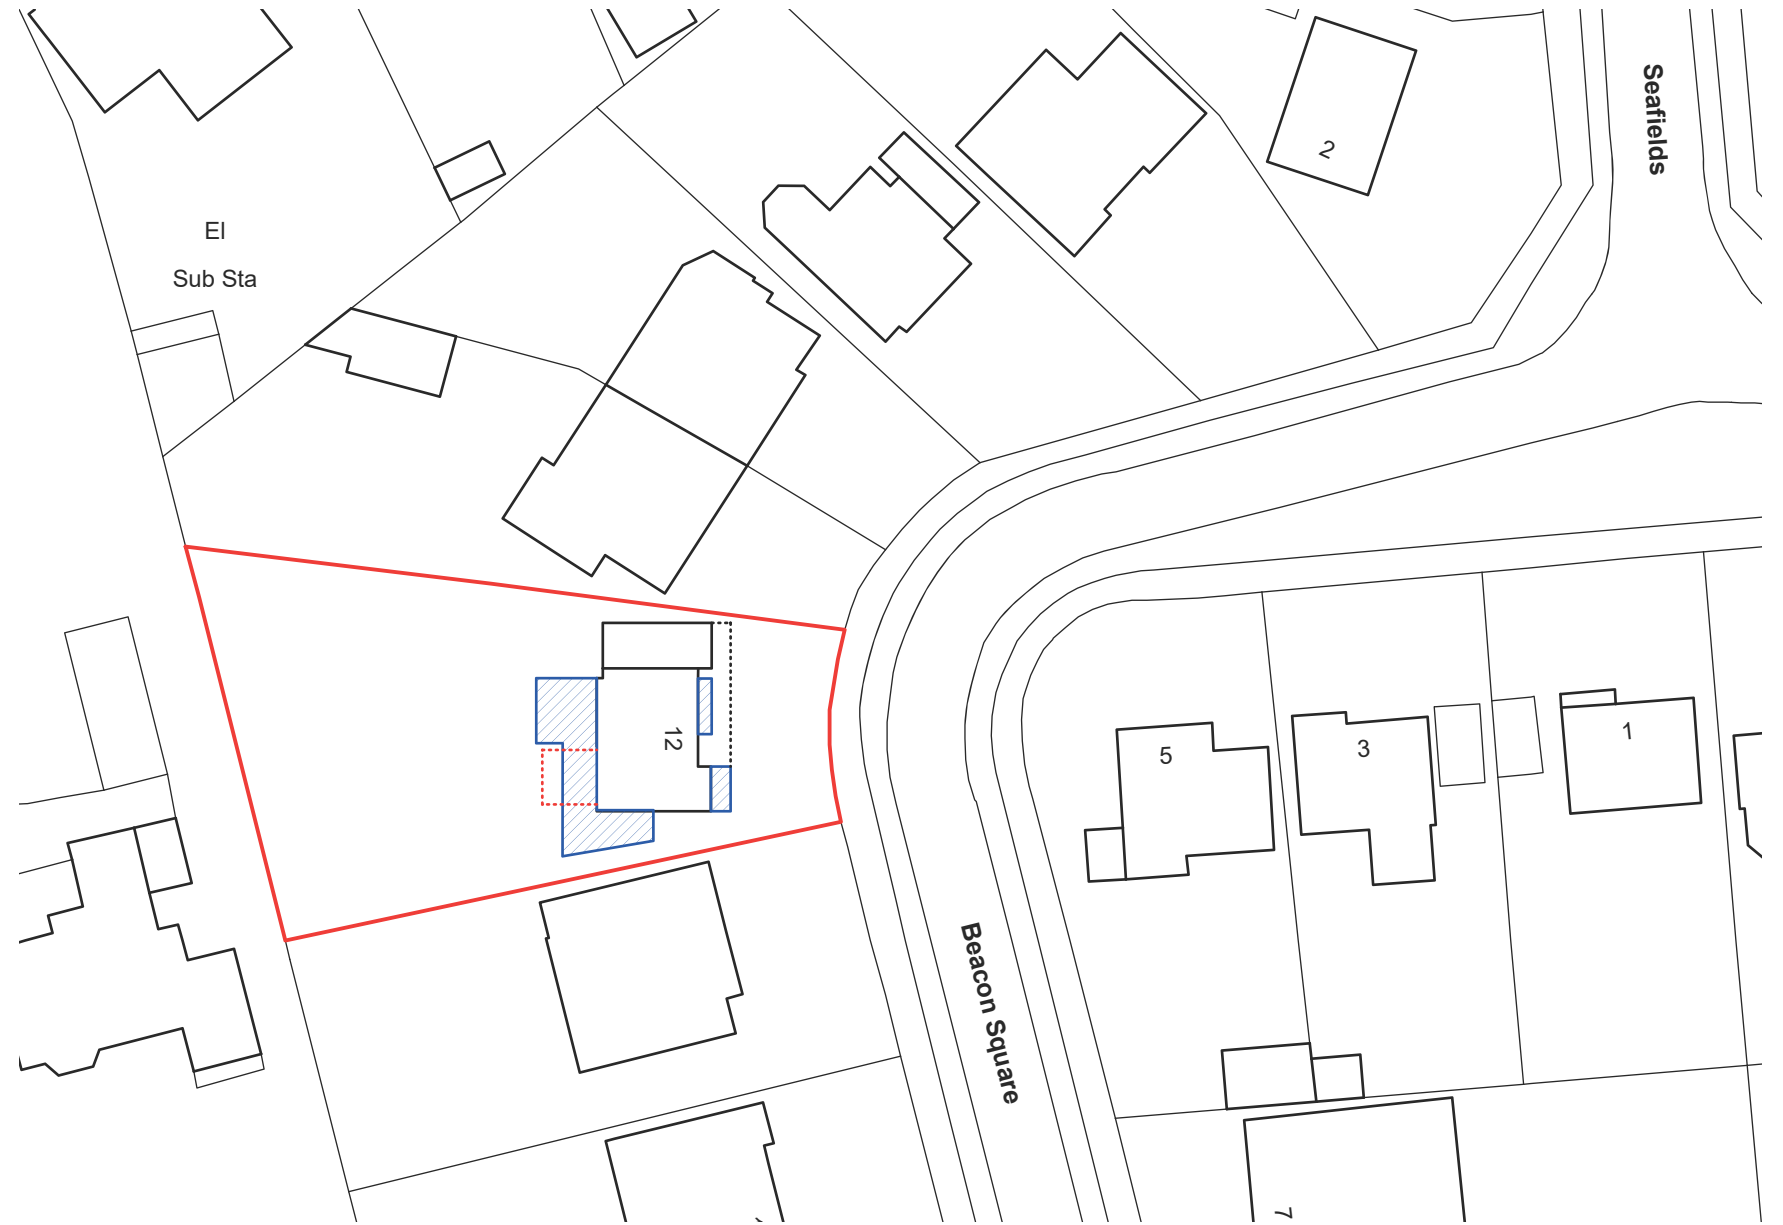

Block plan

Scale 1:500



- Existing site boundary
- - - Demolition of existing extension
- Proposed extension

