
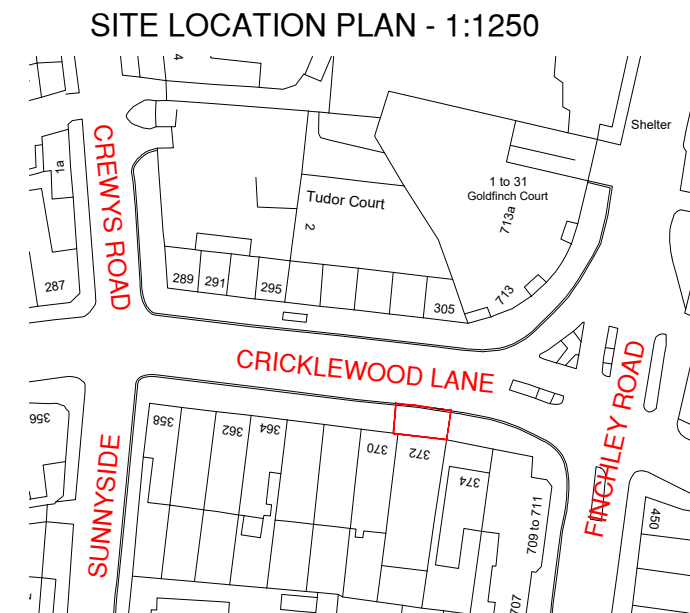
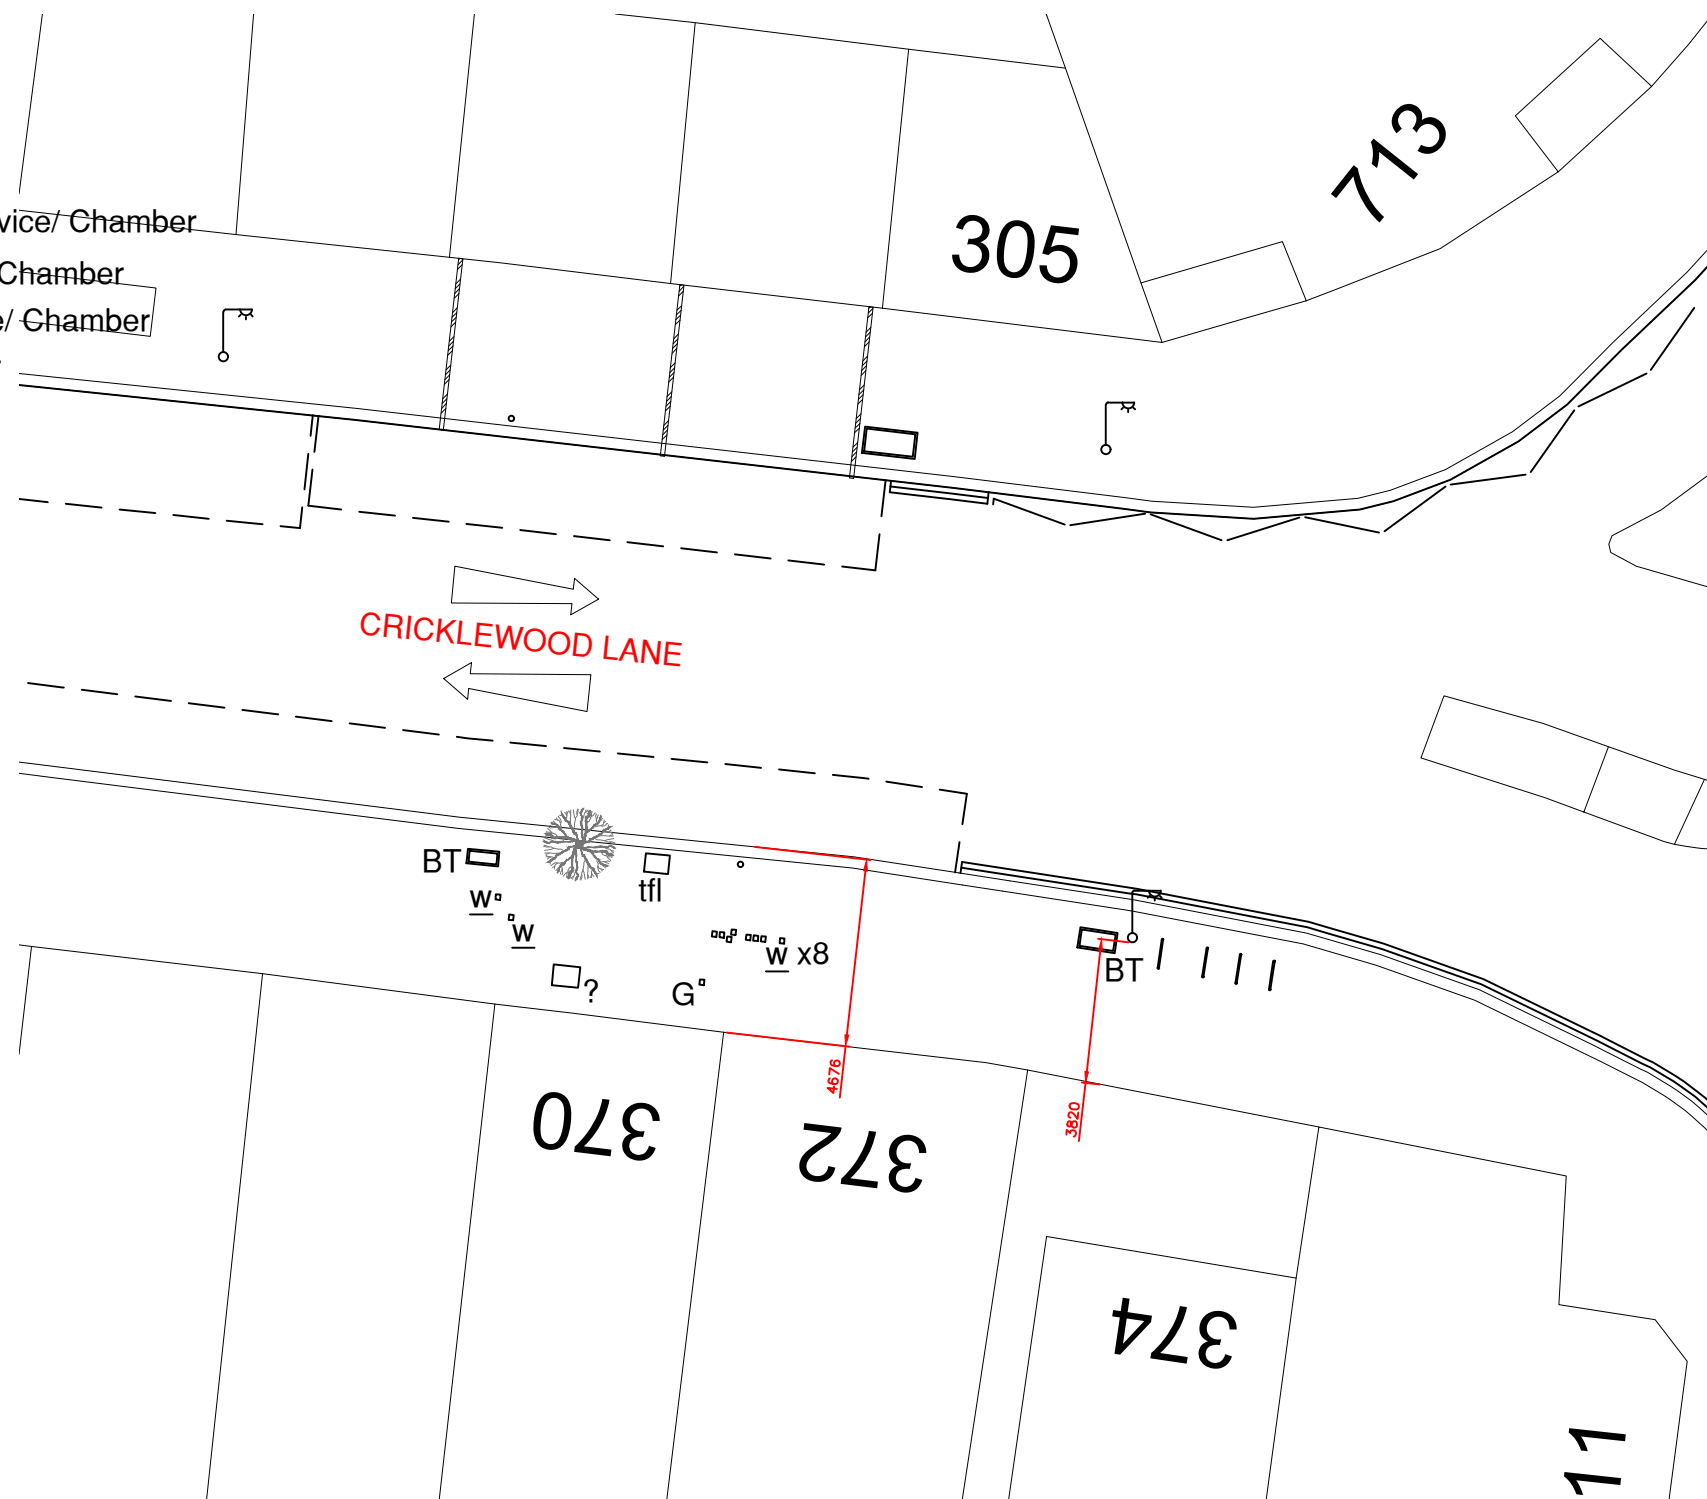


Legend

- BT Existing BT Chamber
- Existing Lamp Post
- Existing Sign Post
- ? Existing Unknown Service/ Chamber
- G Existing Gas Service/ Chamber
- W Existing Water Service/ Chamber
- tfl Existing TFL Chamber

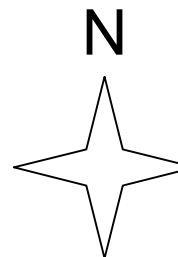

NOTES.
1. All measurements on drawing are in mm

REV	DATE	BY	DESCRIPTION	CHK	APD
C	18/01/24	dds	For information – issued with dwg 002		
B	13/09/23	dds	Issued For Approval		
A	05/05/23	dds	Issued For Approval		



CLIENT JOLT CHARGE					
ARCHITECT					
SCALE 1: 200	DATE MAY'23	DESIGN/DRAWN dds8142	CHECKED L.T	APPROVED J.R	SHT A3
DRAWING No. JLT.001–EXISTING LAYOUT Rev C					

PROJECT LB BARNET JOLT CHARGING STATIONS
TITLE EXISTING SITE LAYOUT LBB 107 O.S 370–372 CRICKLEWOOD LANE BARNET NW2 2QJ EAST 525029, NORTH 186439