


**EXISTING**

SCALE 1:50@A1

LONG SECTION

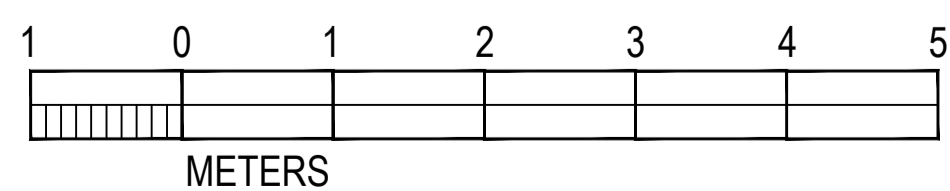

notes: This drawing is copyright. Do not scale from drawing. The Main Contractor is to check all dimensions and report any discrepancies to the Project Architect prior to work on site.

rev. date notes

drawn by

client	CREATE REIT LTD		
project	73-77 BRENT STREET LONDON NW4		
title	LONG SECTION		
scale	1:50@A1		
date	JAN 24	status	PLANNING
drawn by	KLT	checked by	MNA
job no.	1276	dwg no.	P-607 -

**MNA**  
MARK NEWTON ASSOCIATES

SOUTH LODGE, HOWE GREEN  
HEATHFORDSIDE, G5 3 8JN  
TEL: 07966 380613  
E: mark@marknewtonassociates.com