


Location Plan

Site Address: Street Record, Thorney Road To Marina Farm, Southbourne, PO10 8DB

Date Produced: 30-Nov-2023

Scale: 1:1250 @A4

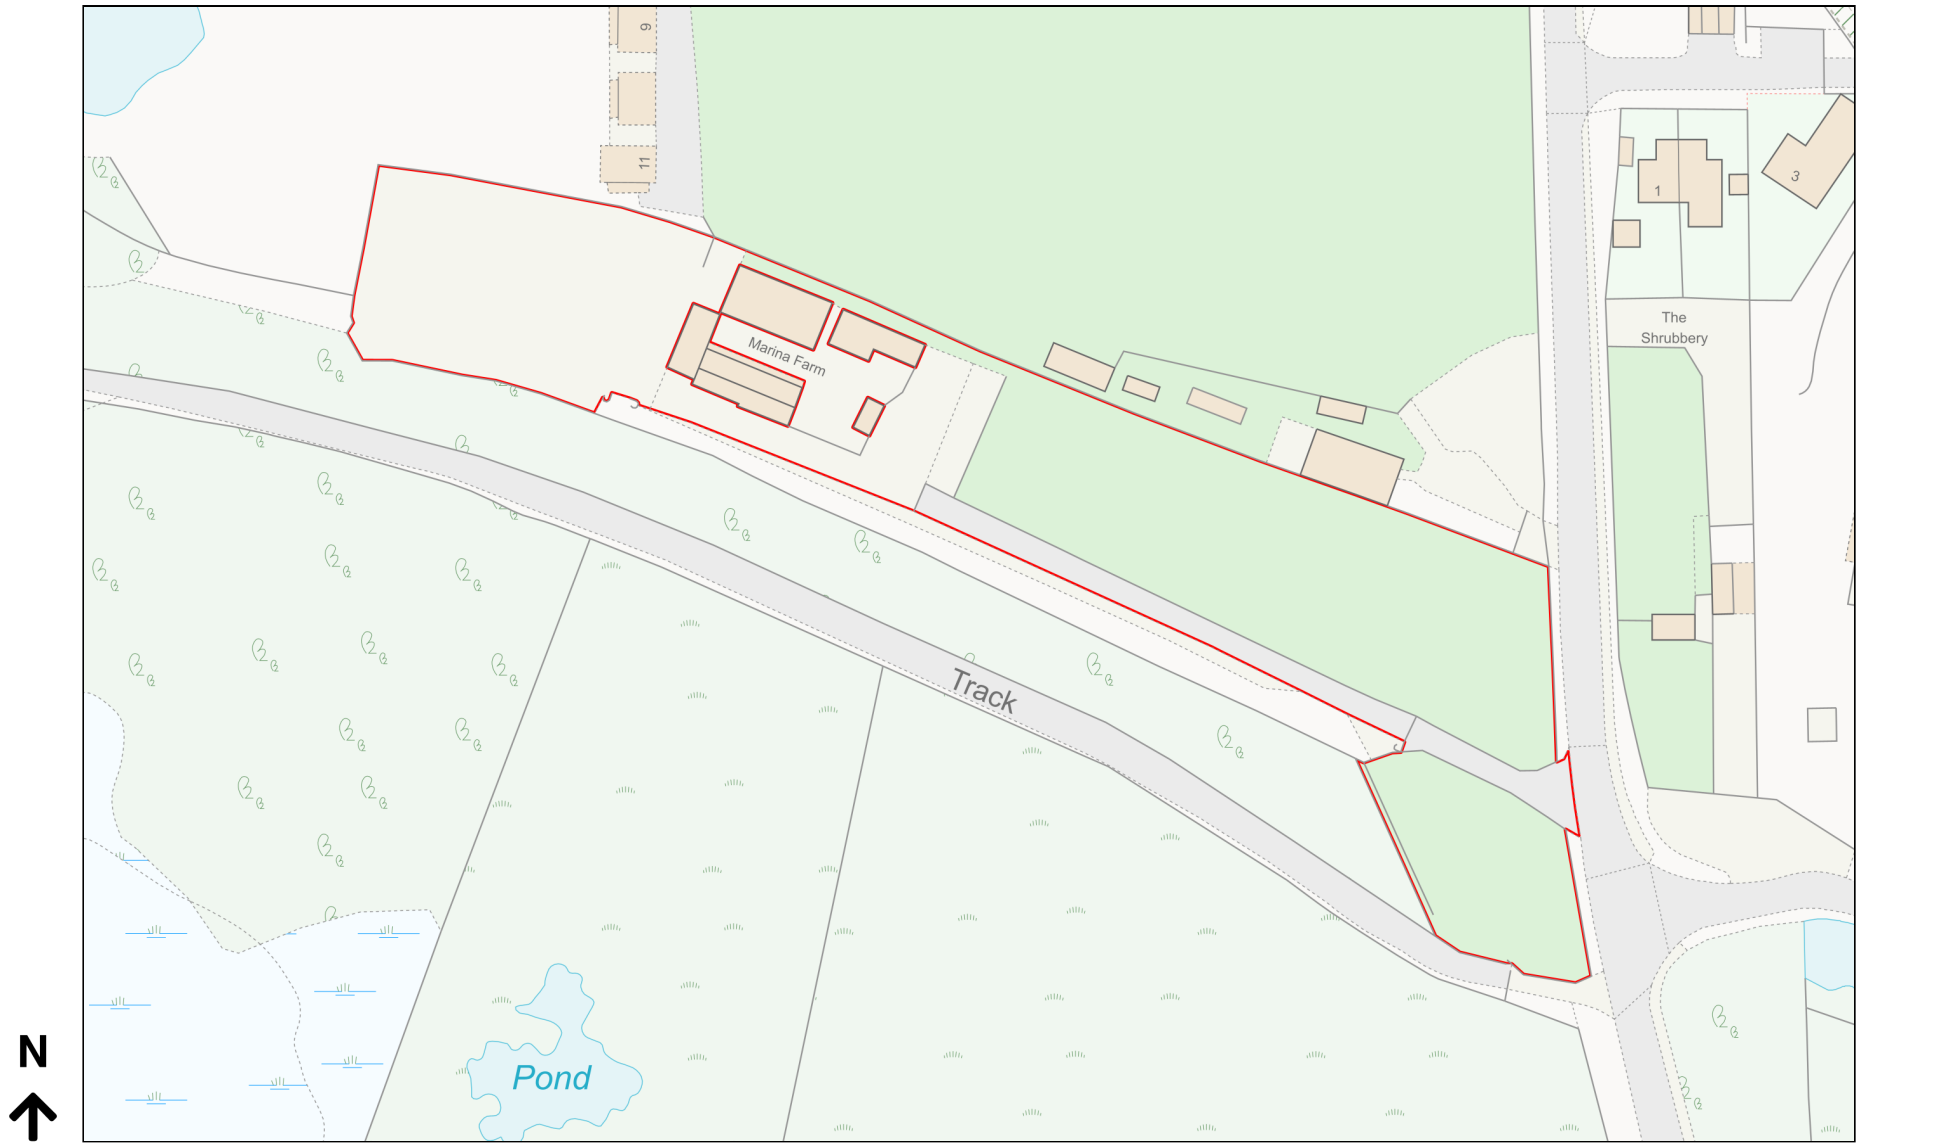

Planning Portal Reference: PP-12628844v1