


**Notes**

NB to be read in conjunction with the following drawing series:  
 2237-OPDS-O5 series  
 2237-OPDS-EX series  
 2237-OPDS-PL series

**Key**

- 01 Brickwork
- 02 Concrete Blockwork
- 03 Corrugated Metal
- 04 Box Profile Metal
- 05 Aged Steel
- 06 Rooflights

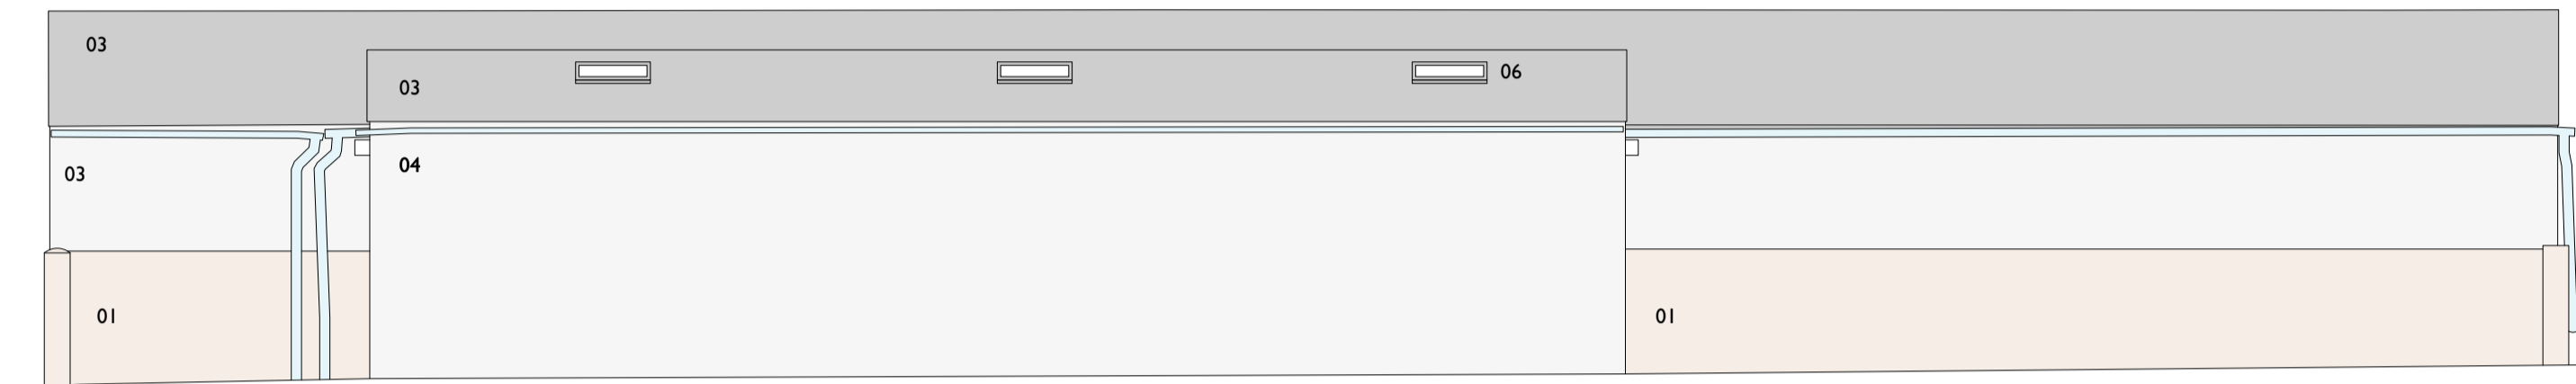

Elevation 03




Do not scale from this drawing unless for Local Authority planning purposes. All dimensions are to be checked on site prior to commencing works on site. Any discrepancy found between information given on this drawing and that given elsewhere or recorded on site shall be notified immediately to the project lead in writing.

**PLANNING**

Rev	00
Description	
Issue Date	

Stage	Planning
Project	Old House Farm
Client	Private
Drawing No.	2237-OPDS-EX-202
Title	elevation 03 & 04 existing
Scale	1:100 @ A1 scale
Drawn	JG
Checked	JG
Approved	EG

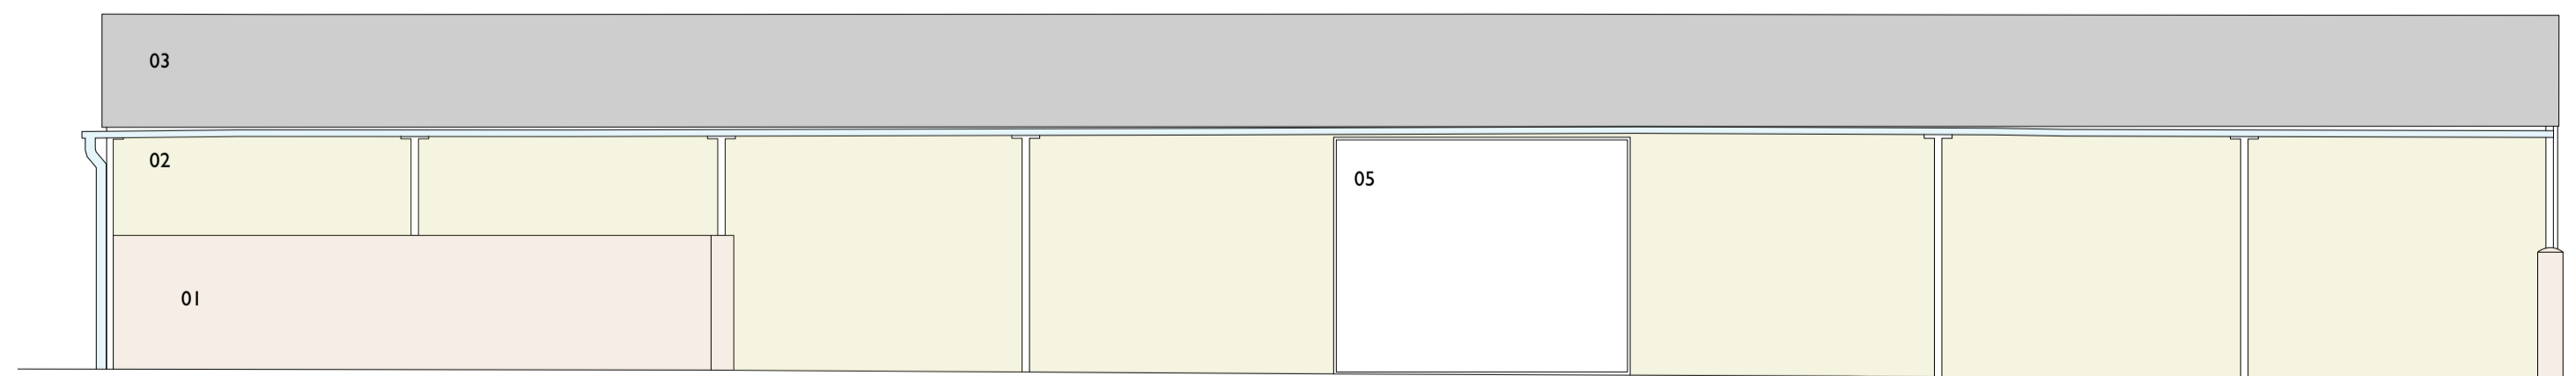

Elevation 04