

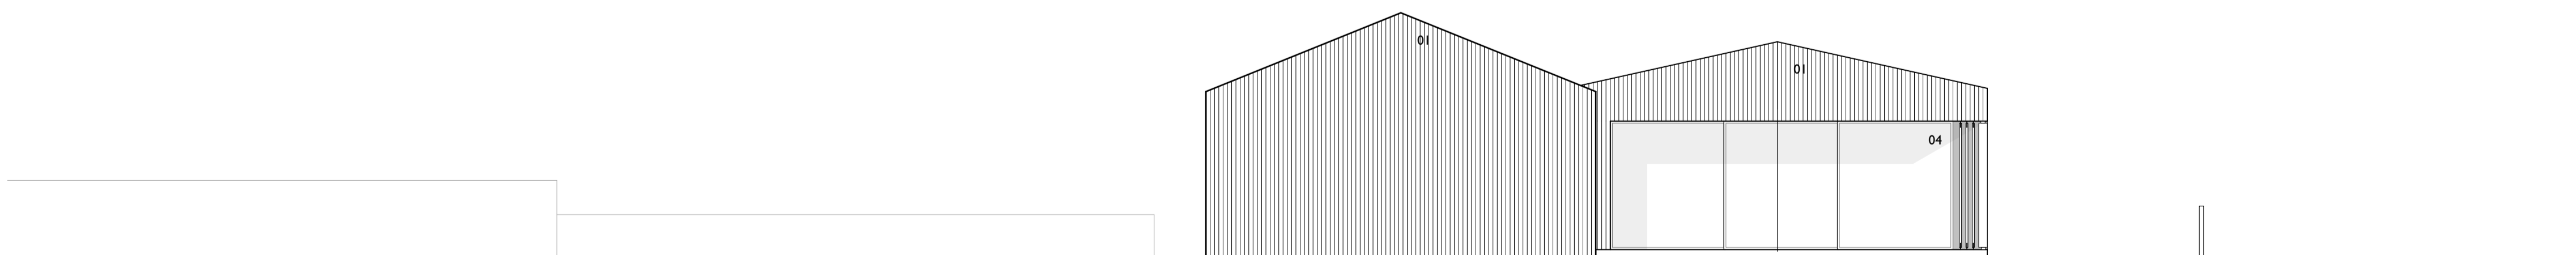


Elevation 01

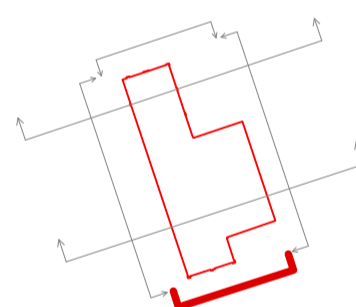

Elevation 02

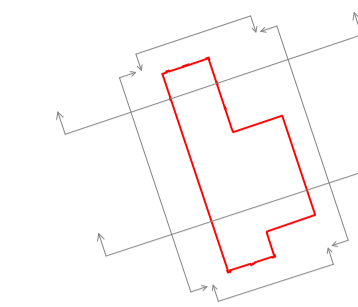

Notes
NB to be read in conjunction with the following drawing series:
2237-OPDS-EX series
2237-OPDS-PL series

- Key**
- 01 Natural timber planks
 - 02 Black metal reveals
 - 03 Corrugated metal roof
 - 04 Glazing & fenestration
 - 05 Rusted steel
 - 06 Replacement rooflights
 - 07 Garage door in natural timber planks
 - 08 Wildflower flat roof
 - 09 Swimming pool plant / store
 - 10 WC
 - 11 Changing room
 - 12 Snug
 - 13 Open Bay Car Port
 - 14 Double Garage
 - 15 Secure Bike Storage
 - 16 Storage
 - 17 Log Store Area



Do not scale from this drawing unless for Local Authority planning purposes. All dimensions are to be checked on site prior to commencing works on site. Any discrepancy found between information given on this drawing and that given elsewhere or recorded on site shall be notified immediately to the project lead in writing.

PLANNING

Rev	03
Description	Issued for planning
Issue Date	24.10.2023

Stage	Planning
Project	Old House Farm
Client	Private
Drawing No.	2237-OPDS-PL-201-03
Title	elevation 01A & 02A proposed
Scale	1:100 @ A1 scale
Drawn	FB
Checked	JG
Approved	EG