

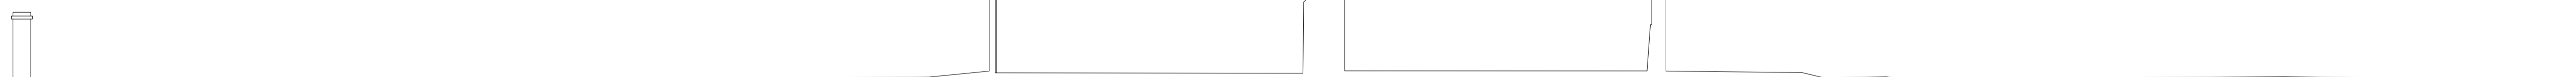


Section AA

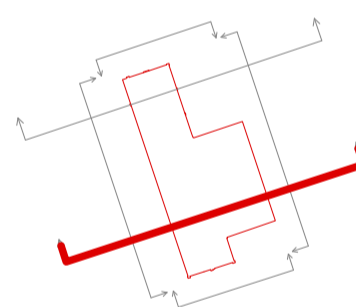

Section BB

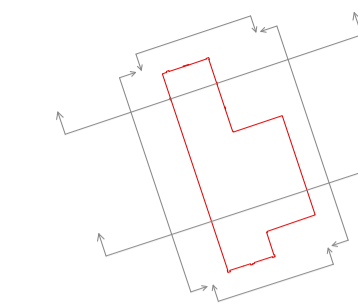

Notes

NB to be read in conjunction with the following drawing series:

- 2237-OPDS-OS series
- 2237-OPDS-EX series
- 2237-OPDS-PL series



Do not scale from this drawing. All dimensions are to be checked on site prior to commencing works on site. Any discrepancy found between information given on this drawing and that given elsewhere or recorded on site shall be notified immediately to the project lead in writing.

PLANNING

Rev	00
Description	Issued for planning
Issue Date	18.10.2023

Stage	Planning
Project	Old House Farm
Client	Private
Drawing No.	2237-OPDS-EX-301
Title	section AA & BB existing
Scale	1:100 @ A1 scale
Drawn	FB
Checked	JG
Approved	-