
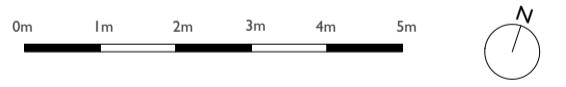


Notes

NB to be read in conjunction with the following drawing series:
 2237-OPDS-EX series
 2237-OPDS-PL series

Key

- 01 Sliding entrance door
- 02 Entrance hall
- 03 Lounge space
- 04 Kitchen / dining space
- 05 Outdoor living space
- 06 Utility room
- 07 Master bedroom
- 08 Master dressing room
- 09 Ensuite bathrooms
- 10 Bedrooms
- 11 Home Studio
- 12 Classroom
- 13 Boot room
- 14 Hallway
- 15 Garage
- 16 Replacement rooflights
- 17 Plant & Store Room
- 18 Bedroom Mezzanine
- 19 Photovoltaic Panels in Roof Valley

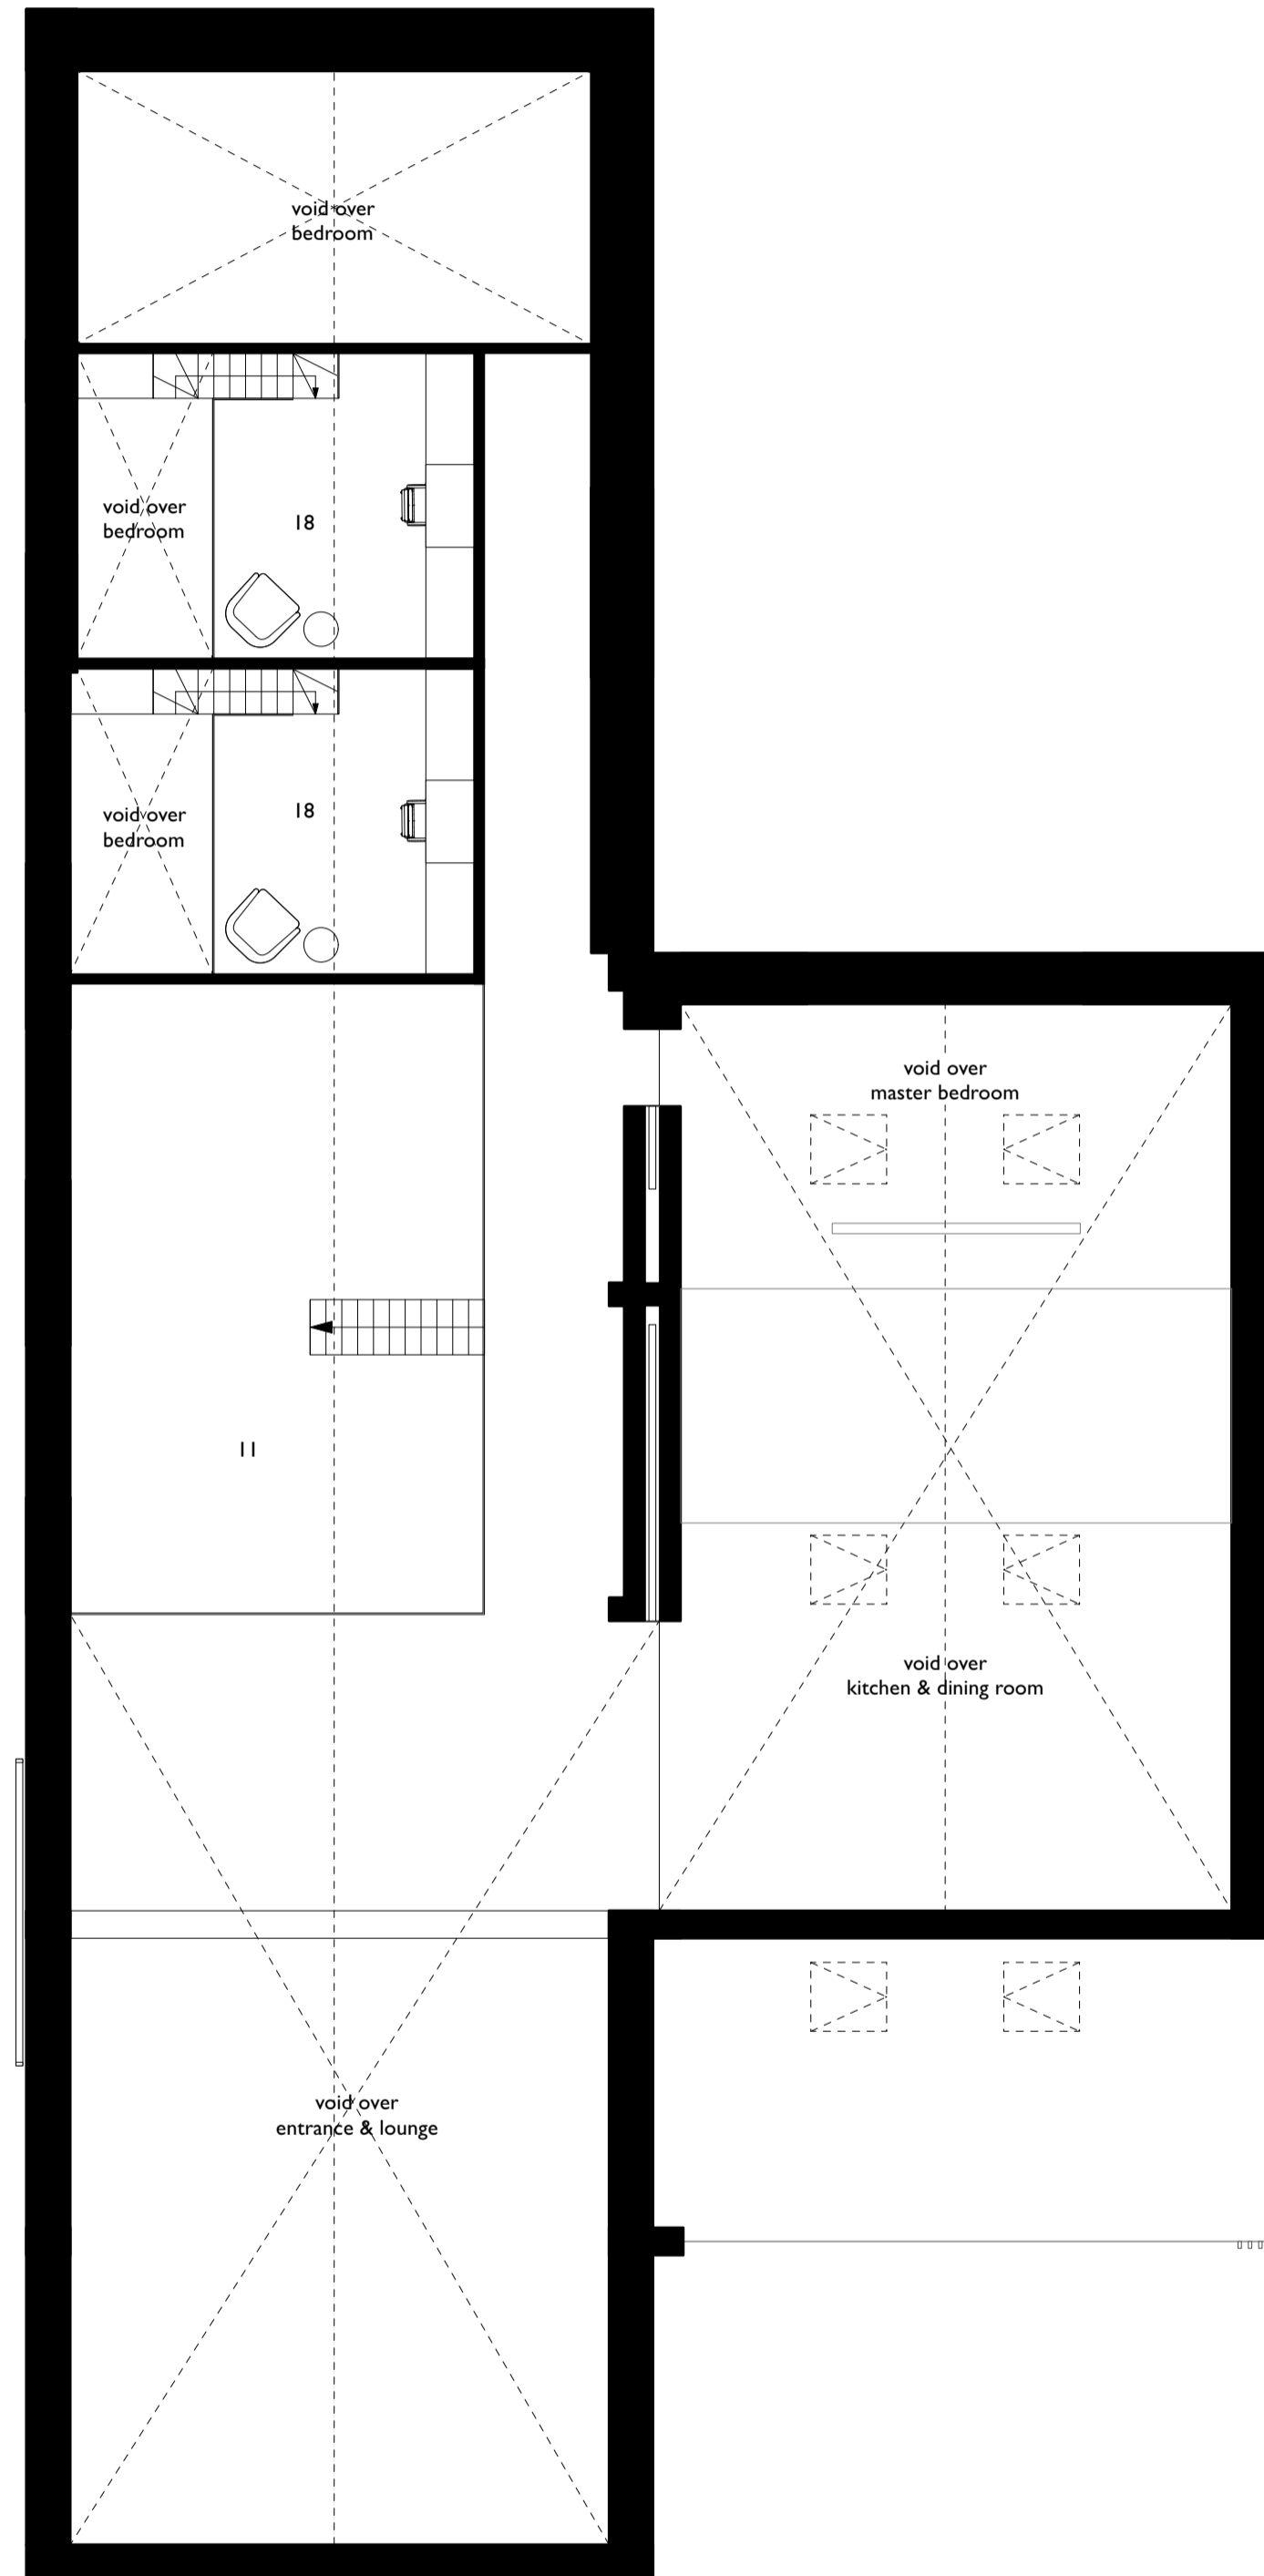

Do not scale from this drawing unless for Local Authority planning purposes. All dimensions are to be checked on site prior to commencing works on site. Any discrepancy found between information given on this drawing and that given elsewhere or recorded on site shall be notified immediately to the project lead in writing.

PLANNING

Revision	03
Description	Issued for planning
Issue Date	24.10.2023

Stage	Planning
Project	Old House Farm
Client	Private
Drawing No.	2237-OPDS-PL-102-03
Title	level 01 plan proposed
Scale	1:100 @ A1 scale
Drawn	JG
Checked	JG
Approved	EG