



NOTE
 THIS DRAWING MAY BE SCALED FOR PLANNING PURPOSES ONLY.
 ALL DIMENSIONS TO BE CHECKED ON SITE PRIOR TO COMMENCEMENT OF WORK. ALL DIMENSIONS RELATING TO SUB-CONTRACTORS OR SUPPLIERS WORK MUST BE CHECKED AND AGREED BETWEEN THE GENERAL CONTRACTOR, THE SUB-CONTRACTOR(S) AND / OR SUPPLIER(S). ALL DIMENSIONS ARE IN MILLIMETRES. ALL WORKS OR MATERIALS INDICATED ON THE DRAWING ARE TO BE TO THE LATEST BRITISH STANDARDS AND ARE TO BE CARRIED OUT IN ACCORDANCE WITH THE RELEVANT CODES OF PRACTICE OR RECOGNISED TRADE ASSOCIATION RECOMMENDATIONS AND PUBLICATIONS.
 THIS DRAWING TO BE READ IN CONJUNCTION WITH ALL RELEVANT DRAWINGS AND SPECIFICATIONS OF OTHER CONSULTANTS.
 ANY DISCREPANCIES TO BE BROUGHT TO THE ATTENTION OF PDK ARCHITECTURE AND SURVEYING . IF IN DOUBT ASK.
 © THIS DRAWING IS THE COPYRIGHT OF PDK ARCHITECTURE AND SURVEYING.


APPR DATE STATUS

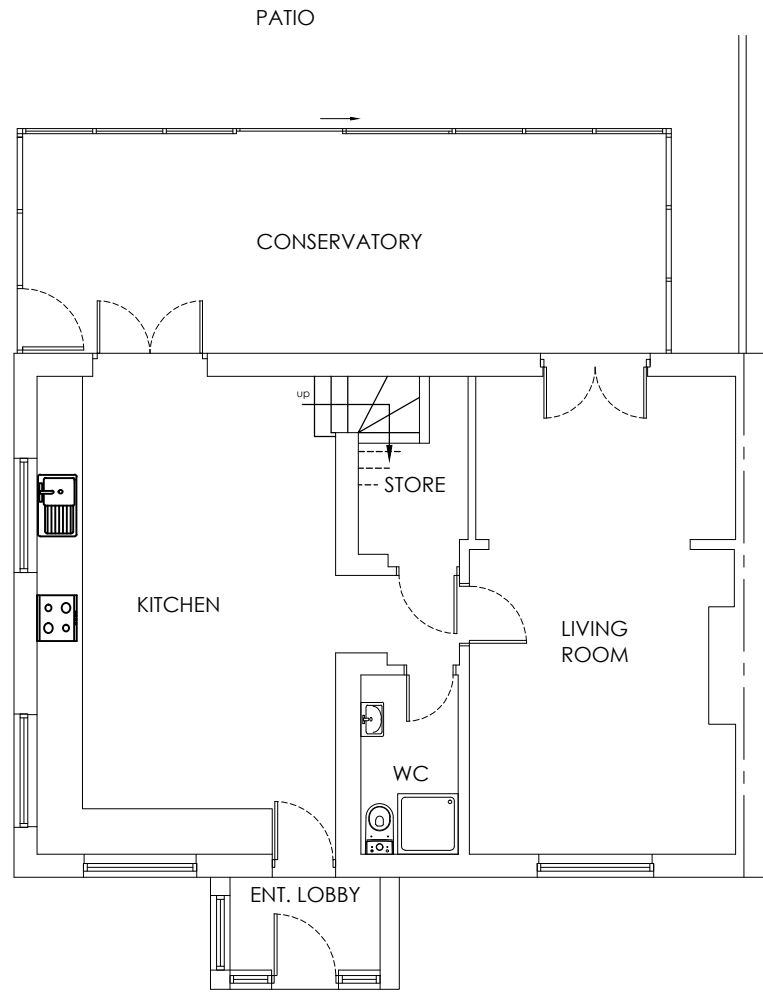


GROUND FLOOR

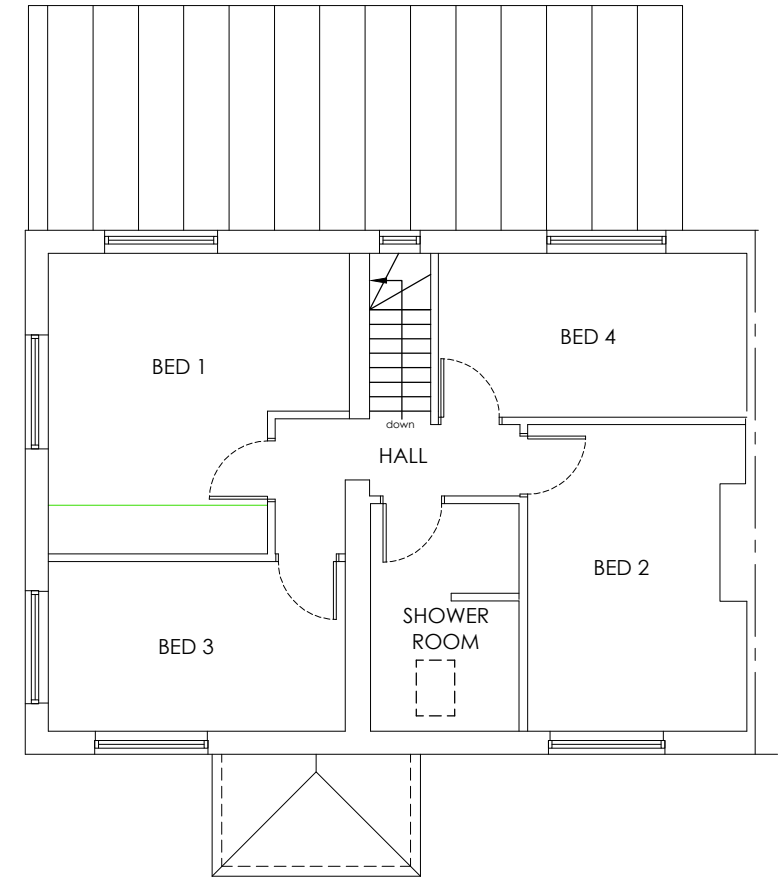


FIRST FLOOR

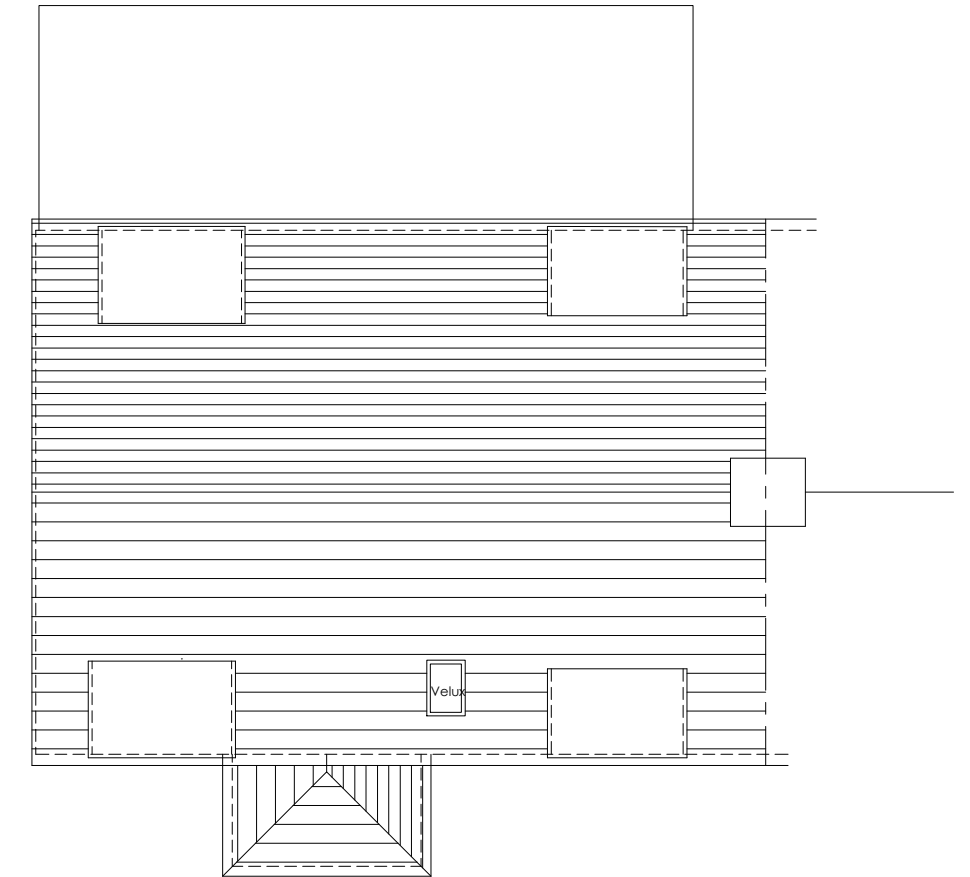
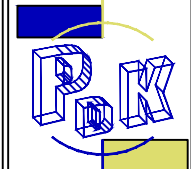


ROOF

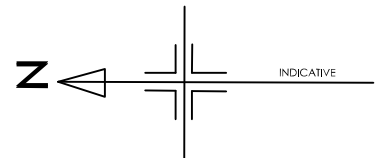

1:100 @ A3

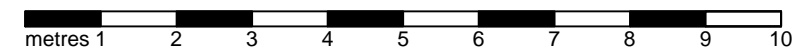

REV	DATE	AMENDMENT	BY
PROJECT 62 Street End Lane Sidesham, Chichester Sussex. PO20 7RG			
DRAWING EXISTING PLANS			
Date November 2024	Drawn By PJC		 29 Breach Avenue, Southbourne, Emsworth, Hampshire. PO10 8NB T: 01243 697164 M: 07879471666 www.pdkconsulting.co.uk
Scale 1: 100 @A3	Iss. App. By DKC		
Drawing No 002	File Location 0508		
			 PDK Architecture and Surveying