


NOTE
 THIS DRAWING MAY BE SCALED FOR PLANNING PURPOSES ONLY.
 ALL DIMENSIONS TO BE CHECKED ON SITE PRIOR TO COMMENCEMENT OF WORK. ALL DIMENSIONS RELATING TO SUB-CONTRACTORS OR SUPPLIERS WORK MUST BE CHECKED AND AGREED BETWEEN THE GENERAL CONTRACTOR, THE SUB-CONTRACTOR(S) AND / OR SUPPLIER(S). ALL DIMENSIONS ARE IN MILLIMETRES. ALL WORKS OR MATERIALS INDICATED ON THE DRAWING ARE TO BE TO THE LATEST BRITISH STANDARDS AND ARE TO BE CARRIED OUT IN ACCORDANCE WITH THE RELEVANT CODES OF PRACTICE OR RECOGNISED TRADE ASSOCIATION RECOMMENDATIONS AND PUBLICATIONS.
 THIS DRAWING TO BE READ IN CONJUNCTION WITH ALL RELEVANT DRAWINGS AND SPECIFICATIONS OF OTHER CONSULTANTS.
 ANY DISCREPANCIES TO BE BROUGHT TO THE ATTENTION OF PDK ARCHITECTURE AND SURVEYING. IF IN DOUBT ASK.
 © THIS DRAWING IS THE COPYRIGHT OF PDK ARCHITECTURE AND SURVEYING.

APPR DATE STATUS



Little Oak Bonsai (Nursery)

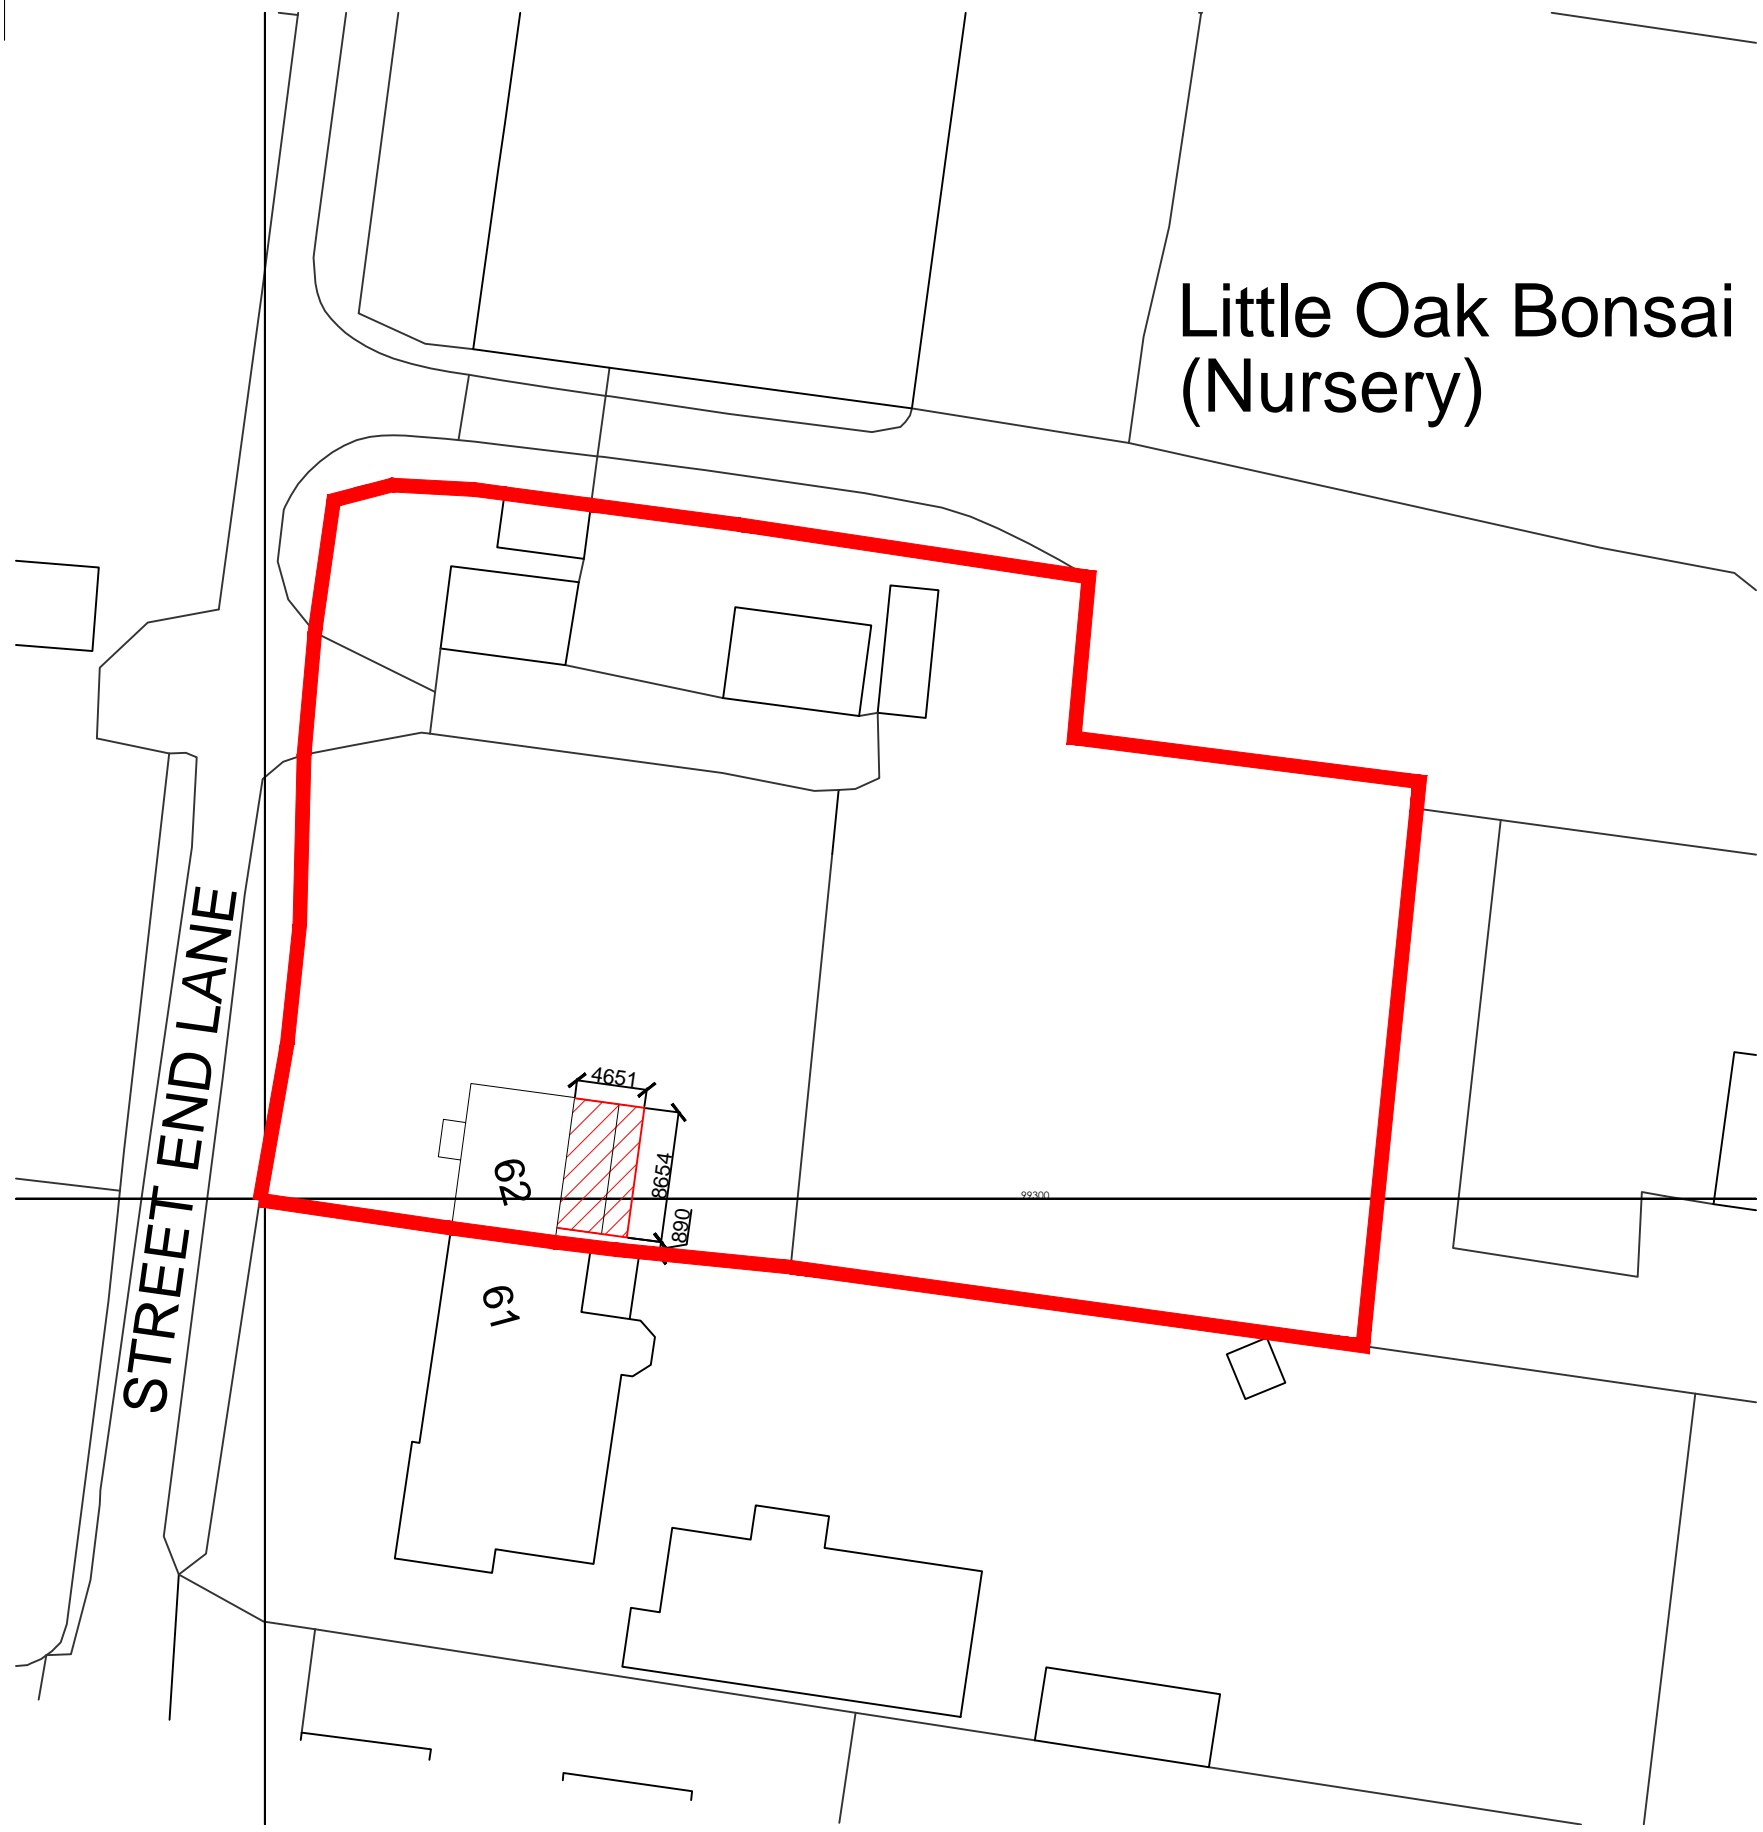

BLOCK PLAN
 1:500 @ A3




LOCATION PLAN
 1:1250 @ A3

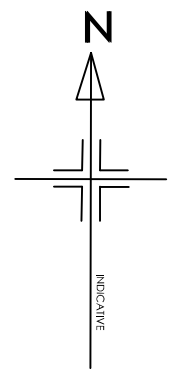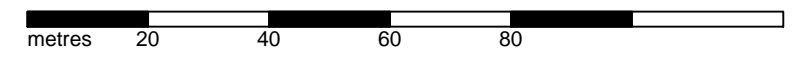

REV	DATE	AMENDMENT	BY
B	09-01-24	Altered following client meeting	pjc
A	24-11-23	Minor alteration	pjc

PROJECT 62 Street End Lane Sidesham, Chichester Sussex, PO20 7RG	
DRAWING SITE LOCATION and BLOCK PLANS	
Date November 2024	Drawn By PJC
Scale 1: 1250 - 500 @A3	Iss. App. By DKC
Drawing No 001 B	File Location 0508

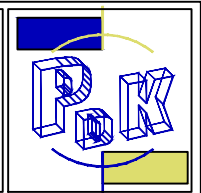

29 Breach Avenue,
 Southbourne,
 Emsworth,
 Hampshire, PO10 8NB
 T: 01243 697164
 M: 07879471666
 www.pdkconsulting.co.uk

PDK
 Architecture
 and
 Surveying