


EXTERNAL MATERIALS

- A. Red/brown multi brickwork
- B. Bold roll Dark English Red tiles
- C. Lead/composite metal projecting bay window
- D. Contemporary box lead grey bay window
- E. Through coloured render – stone colour
- F. Aluminium grey windows with heads and cills
- G. Glass/steel entrance canopy
- H. Bi-fold doors – grey to match windows
- I. Minimal eaves/gutter detail
- J. Integrated Bat Box

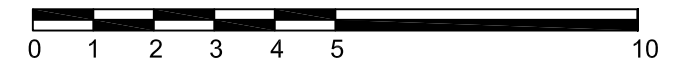

PLANNING

UNLESS STATED OTHERWISE, THE DESIGNS SHOWN ARE SUBJECT TO DETAIL SITE SURVEY AND INVESTIGATIONS AND/OR APPROVAL OF THE RELEVANT VARIOUS LOCAL AUTHORITY OFFICERS, STATUTORY UNDERTAKERS, FIRE OFFICERS AND ENGINEERS. THEY ARE PROJECT AND SITE SPECIFIC.
THIS DRAWING SHOULD NOT BE SCALED FROM.
ALL DIMENSIONS SHOULD BE CHECKED ON SITE.
ANY DRAWING ERRORS OR DISCREPANCIES SHOULD BE REPORTED TO VAUGHAN ARCHITECTURE LTD.
THIS DRAWING IS THE COPYRIGHT OF VAUGHAN ARCHITECTURE LTD

DRAWING STATUS	
DRAWN BY: NJV	
SCALE: 1:100	
DATE: 060623	
A	PLANNING STATUS CHANGED 090823 NJV / NJV

A3

LAND SOUTH EAST THE WHINS- STILLINGTON

LEEDS
LEICESTER
PONTEFRACT



CLIENT ORIGIN PLANNING / G. MCKENZIE
PROJECT TITLE WORKERS HOUSING
LAND S/E OF THE WHINS, STILLINGTON
DRAWING TITLE PROPOSED ELEVATIONS

PROJECT NO. VAD.23.12
DRAWING NO. SK200
REVISION A



Leeds Office | No 2 | Infirmary Street | Leeds | LS1 2JP | 0113 493 1055
Leicester Office | Rutland House | 23-25 Friar Lane | Leicester | LE1 5QQ | 0116 326 8905
Ponterfract Office | Pomfret Business Centre | 2 Harropwell Lane | Pontefract | WF8 1QY | 0113 493 1055
office@vaughanarchitecture.co.uk | www.vaughanarchitecture.co.uk