


**SOUTH WEST ELEVATION**

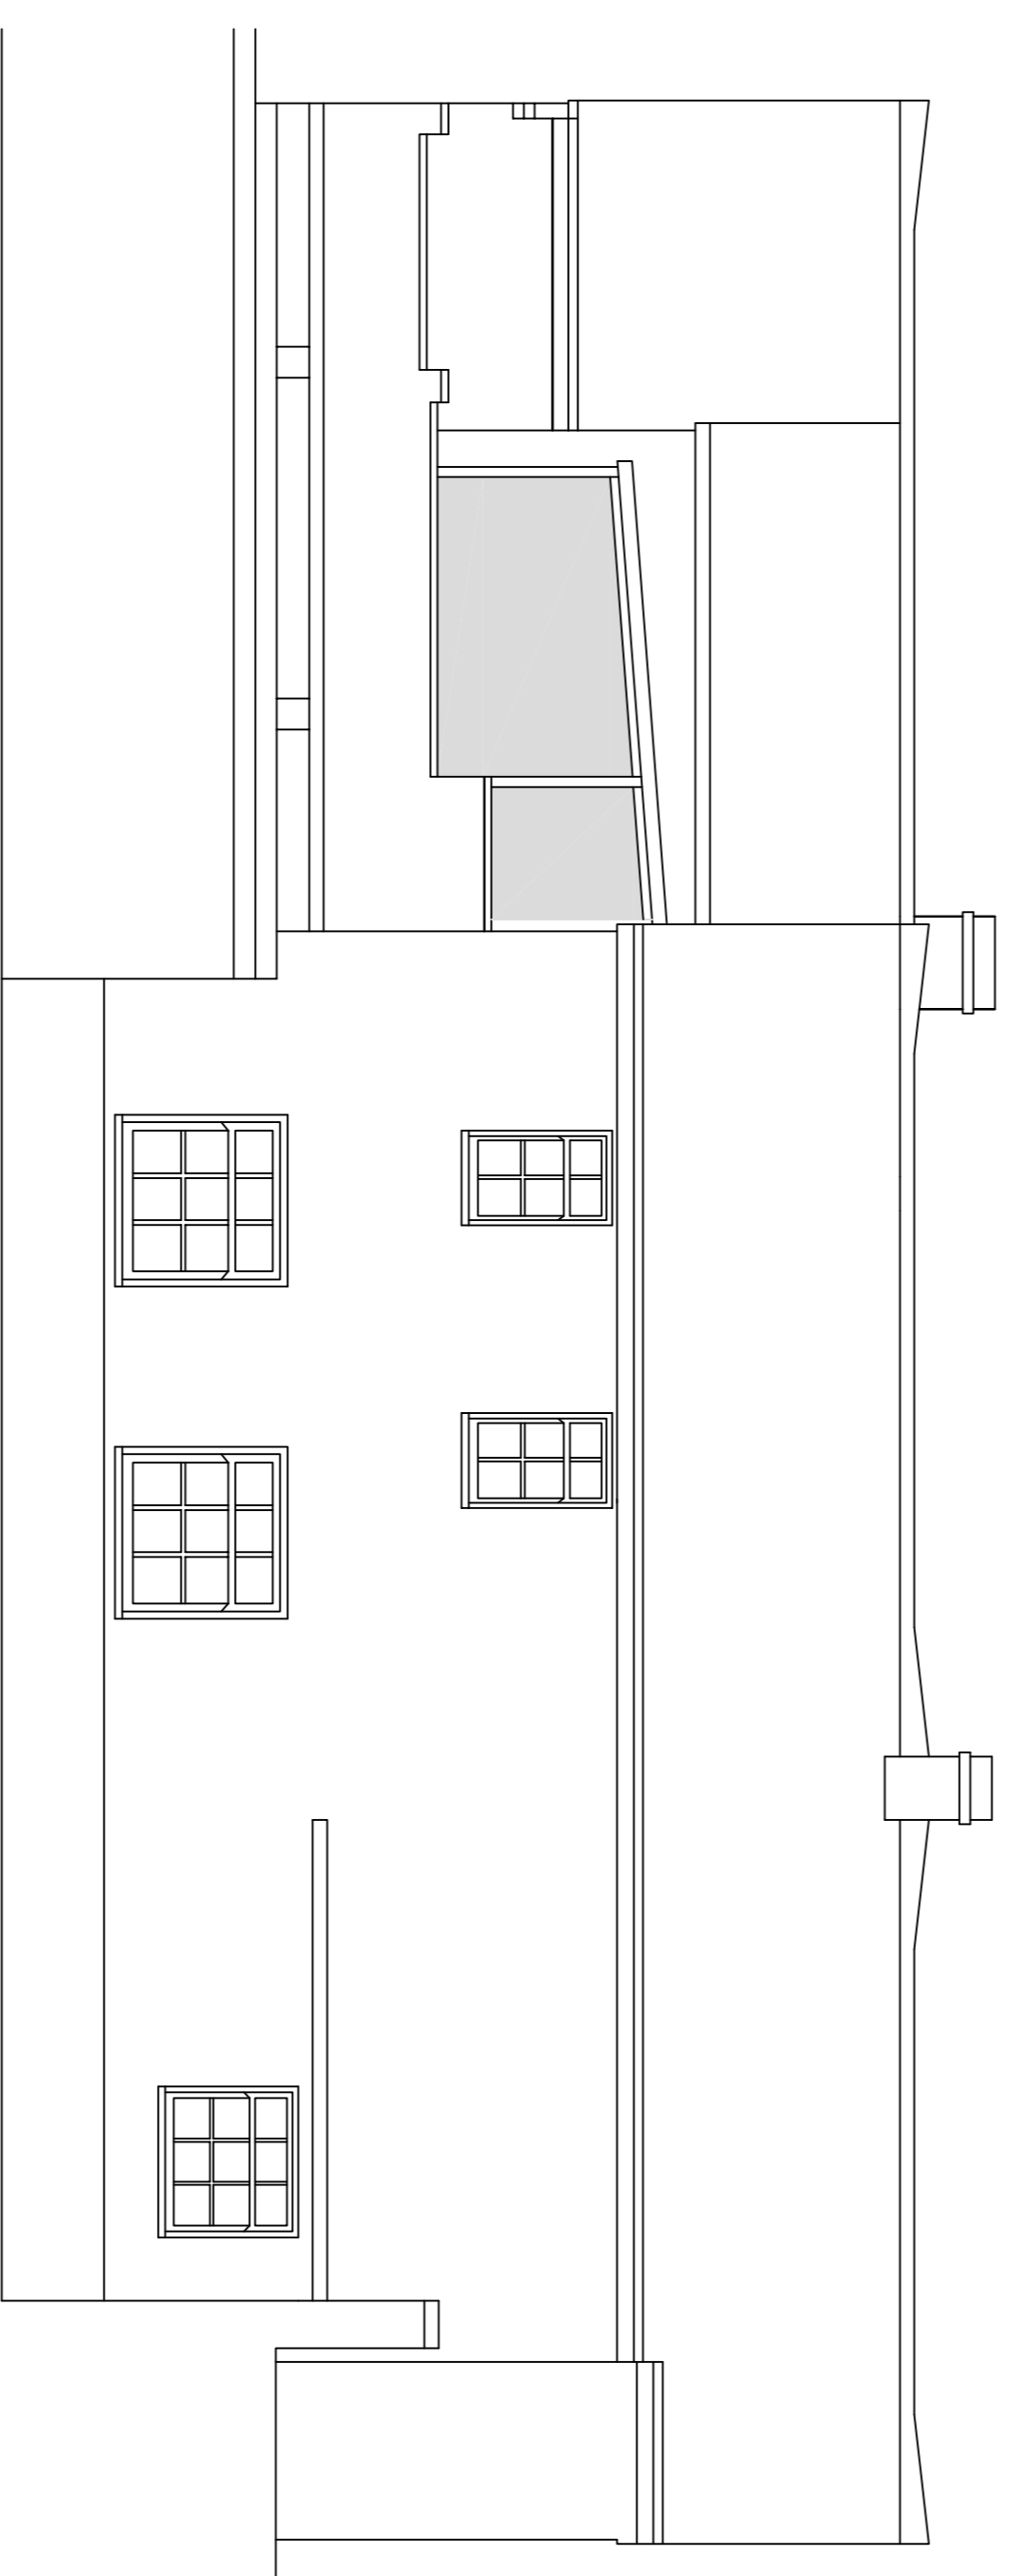

**SOUTH EAST ELEVATION**

**ELEVATIONS AS EXISTING PRIOR TO RECENT WORKS TO FIRST FLOOR CONSERVATORY**